

1 TYPICAL PARTITION - 12'-0" AFF
A301 1" = 1'-0"

2 FEATURE WALL PARTITION- 12'-0" AFF
A301 1" = 1'-0"


3 WASHROOM PARTITION - 12'-0" AFF
A301 1" = 1'-0"

4 FULLFILMENT ROOM PARTITION - TO U/S of SLAB/JOIST
A301 1" = 1'-0"


REVISIONS & ISSUES		
NO.	DATE	DESCRIPTION

DRAWING TITLE:

PROJECT NO.	DATE:
DRAWN BY:	SCALE:
CHECKED BY:	
DRAWING NO.	

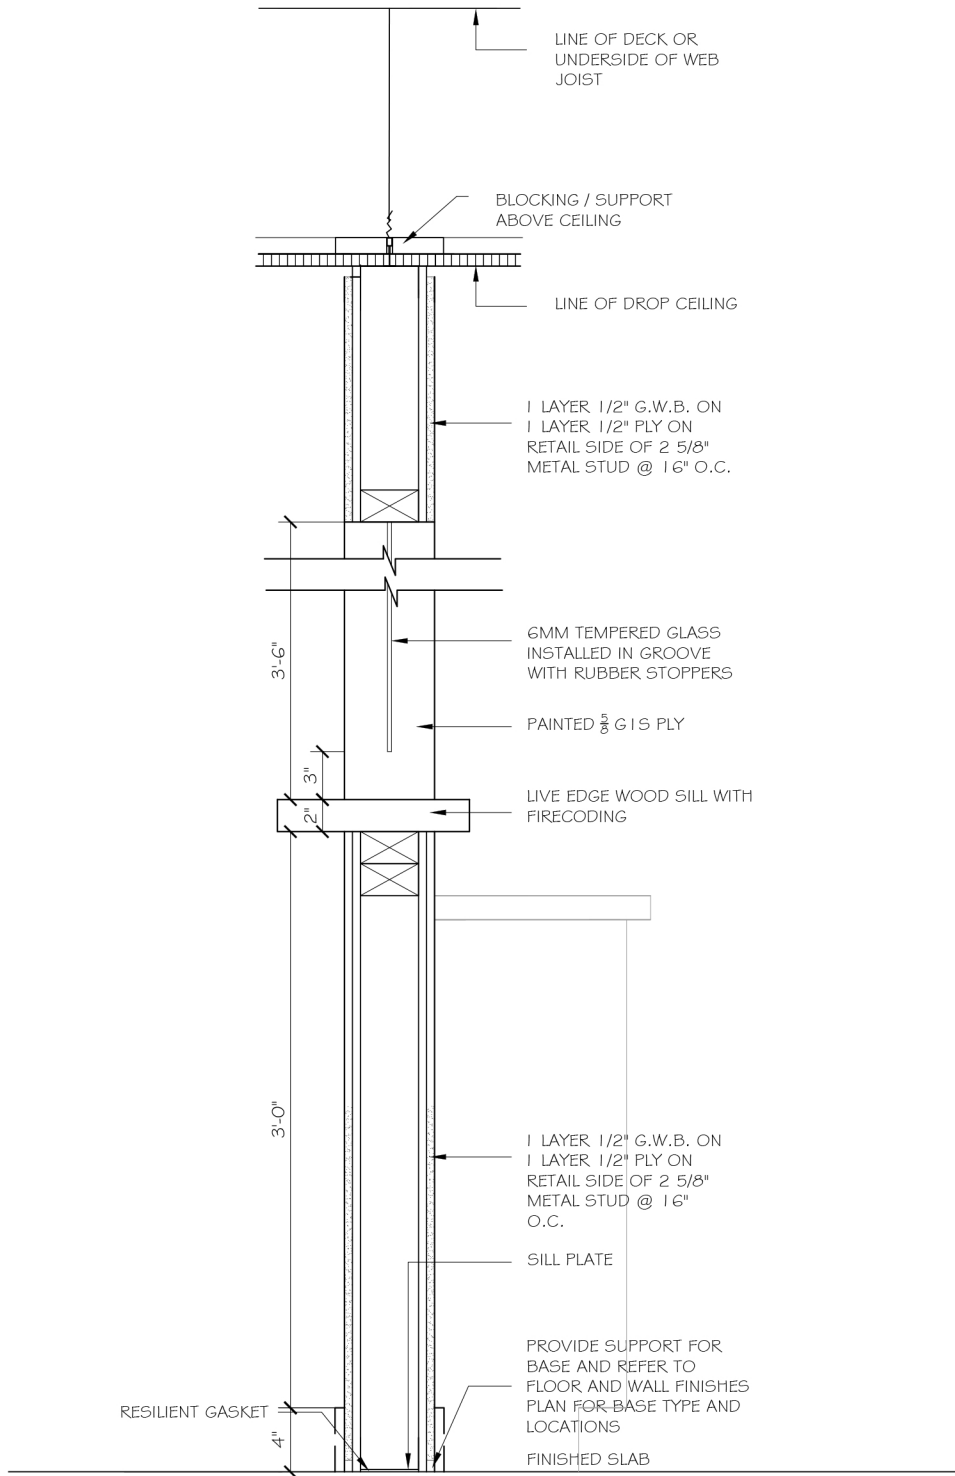


1 PICKUP WINDOW WALL SECTION- 12'-0" AFF
A103 1" = 1'-0"

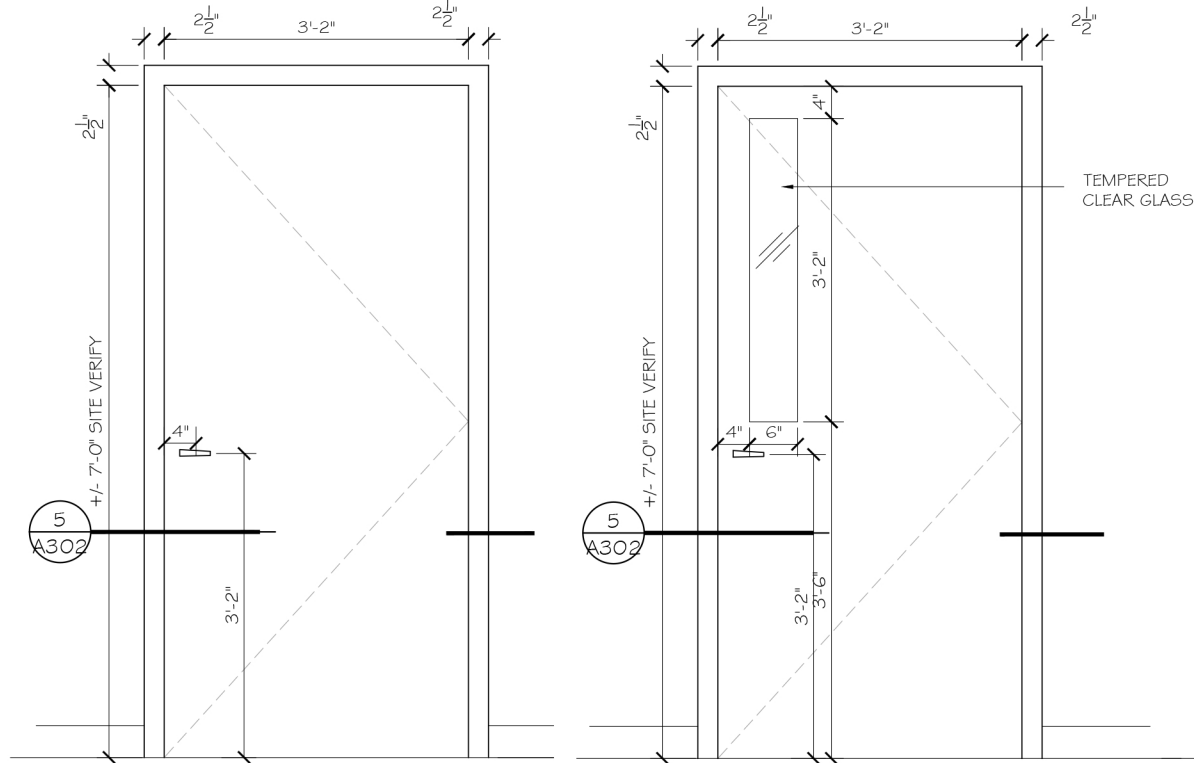


2 TYPICAL SWING DOOR
A302 1/2" = 1'-0"


3 TYPICAL SWING DOOR with LITE
A302 1/2" = 1'-0"

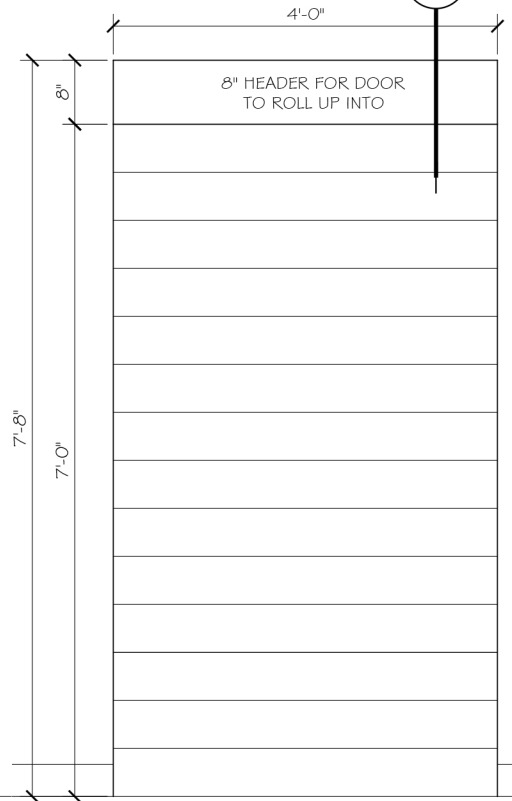

4 GARAGE DOOR
A302 1/2" = 1'-0"

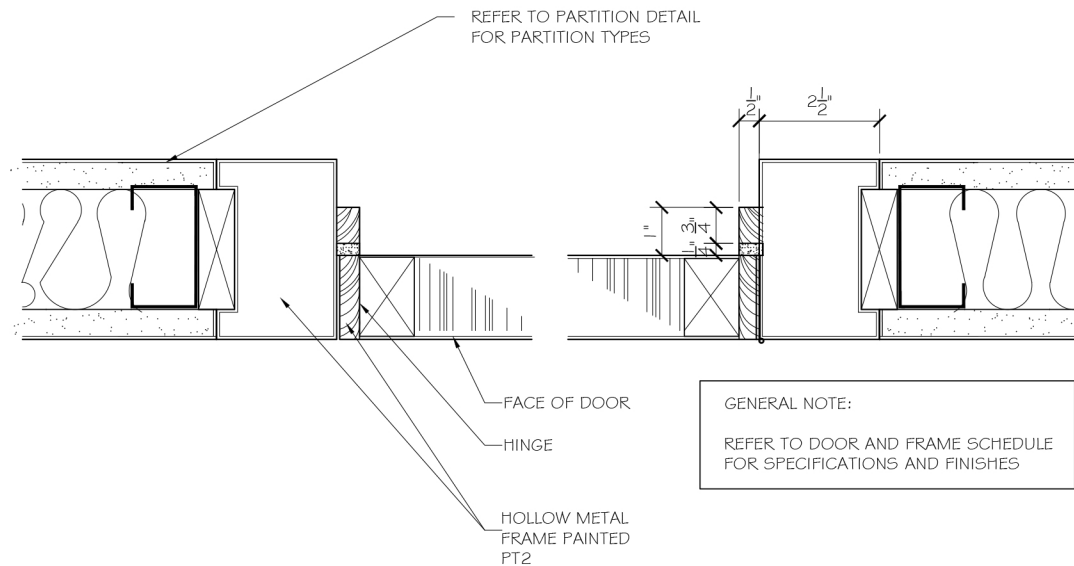

5 HORIZONTAL SECTION: AT DOOR JAMB
A302 3" = 1'-0"

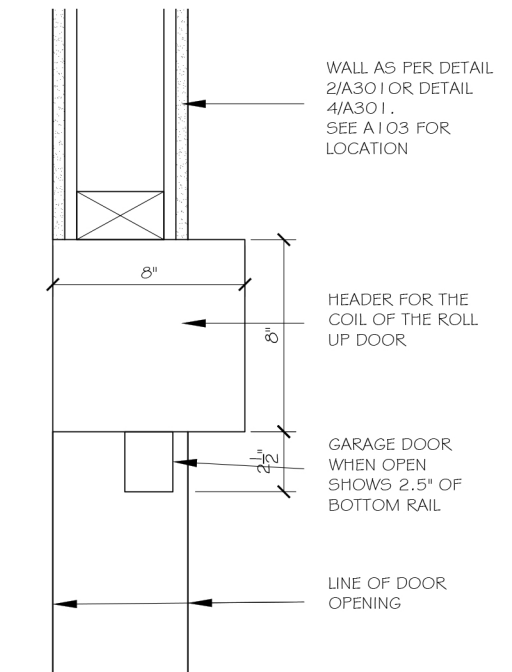

6 ROLL UP DOOR SECTION
A302 1 1/2" = 1'-0"

REVISIONS & ISSUES

NO.	DATE	DESCRIPTION
-----	------	-------------

DRAWING TITLE:

PROJECT NO.



DATE:

DRAWN BY:

SCALE:

CHECKED BY:

DRAWING NO.

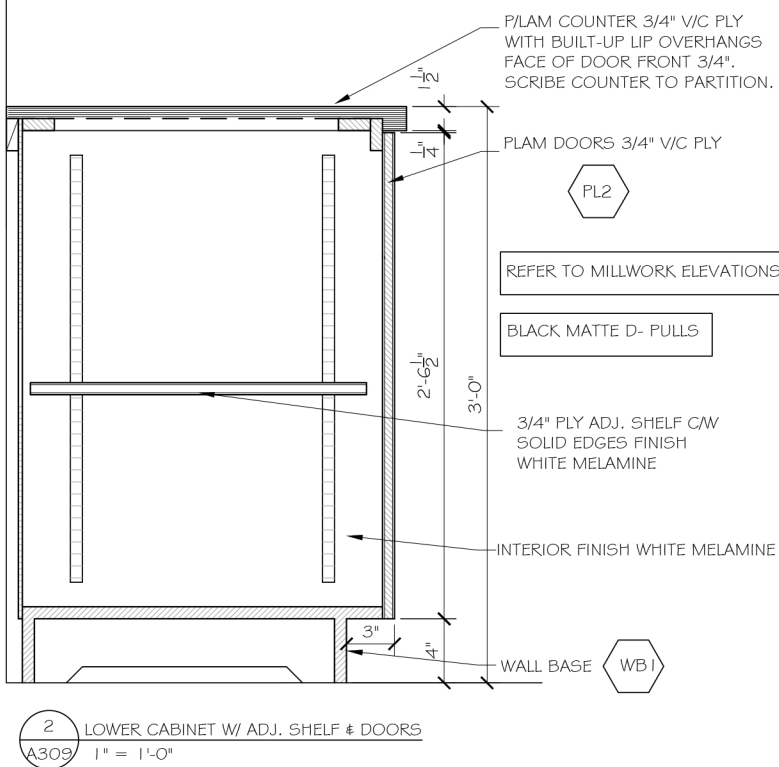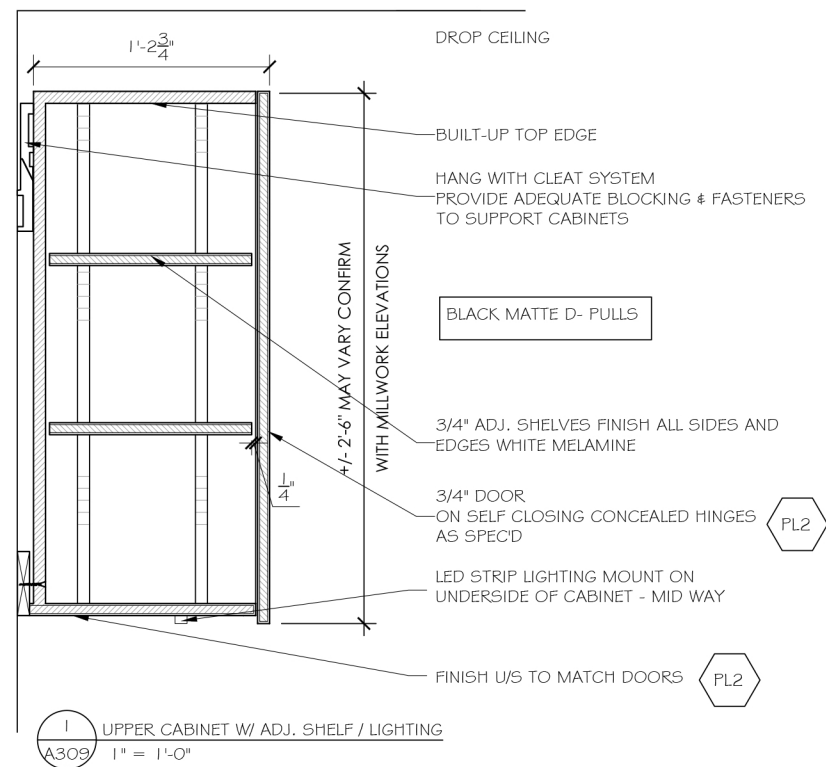

REFER TO MILLWORK ELEVATIONS




CARCASS TO BE 3/4" CLADBOARD C/W P/LAM
EDGES TO MATCH. ON 3/4" V/C RECESSED
BASE. BACKER SHEET TO BE 1/4" PLY OR
TEMPERED MASONITE FINISHED AS SPEC'D.

DRAWER ON FULL EXTENSION
DRAWER GLIDES AS SPEC'D


DRAWER SIDES, FRONT & BACK TO BE MIN.
1/2" V/C PLY WITH DOVETAIL OR RABBET
JOINTS FINISH AS SPEC'D

DOOR & DRAWER FACES TO BE PLAM DOORS
3/4" V/C PLY


INTERIORS TO BE WHITE MELAMINE

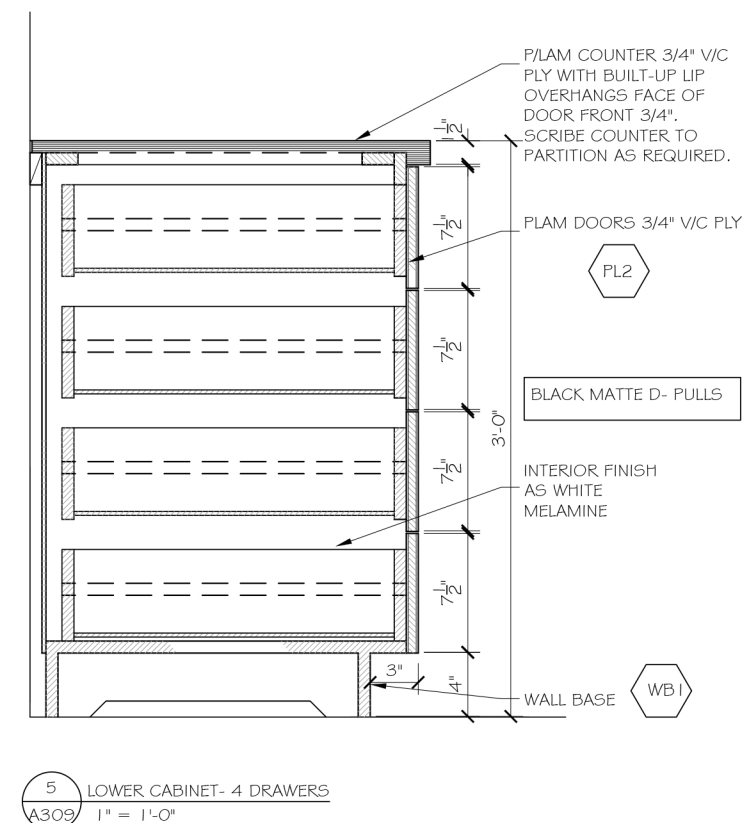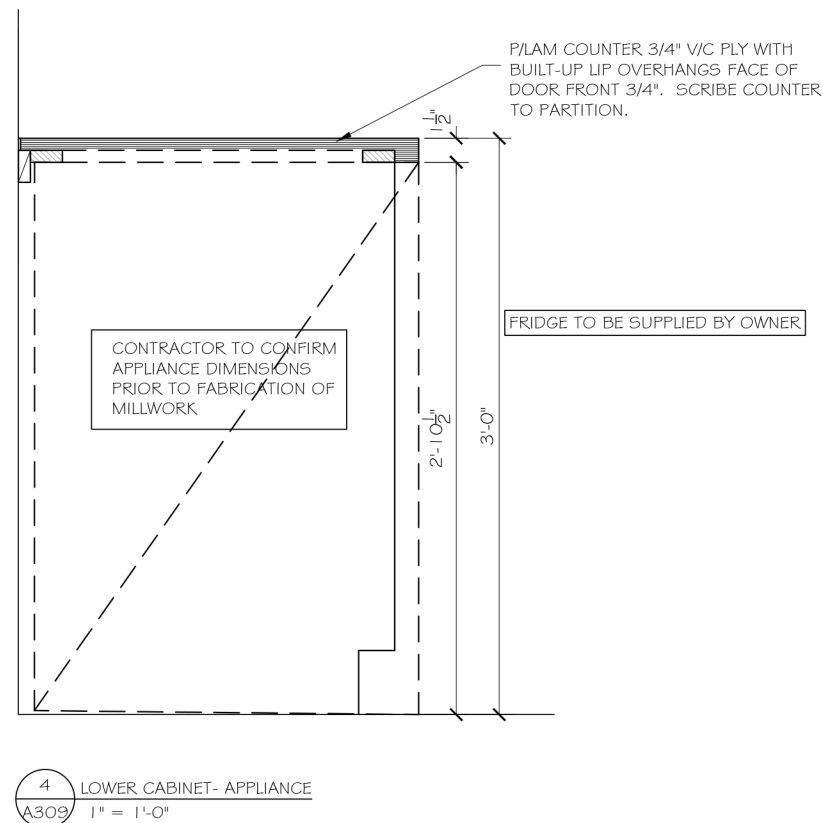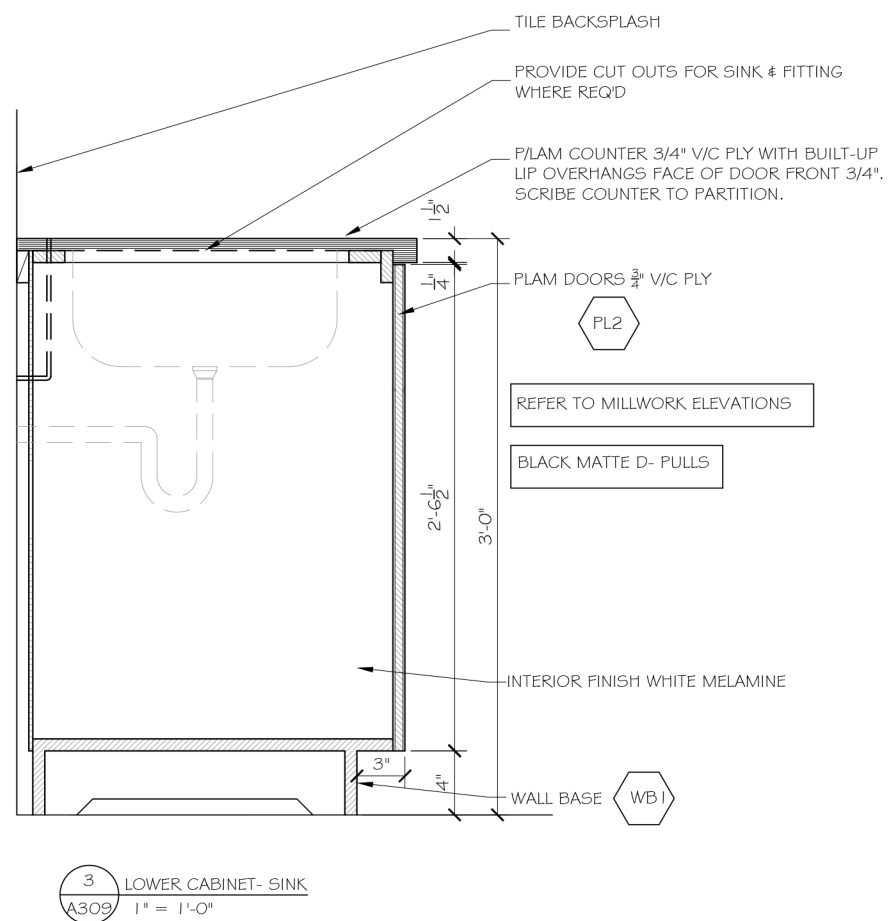


REVISIONS & ISSUES		
NO.	DATE	DESCRIPTION
DRAWING TITLE:		
PROJECT NO.	DATE:	
DRAWN BY:	SCALE:	
CHECKED BY:		
DRAWING NO.		

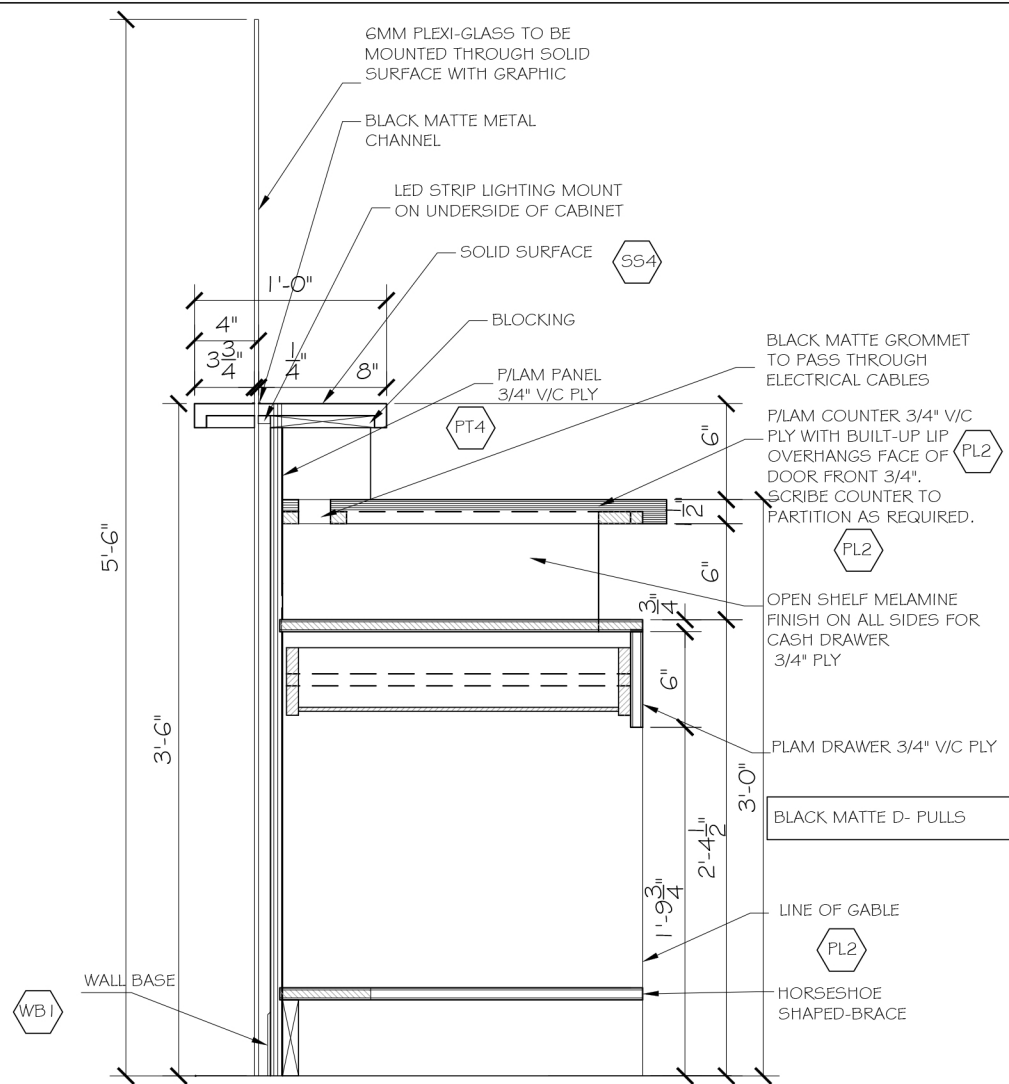


1 SECURITY DESK SECTION
A304 1" = 1'-0"

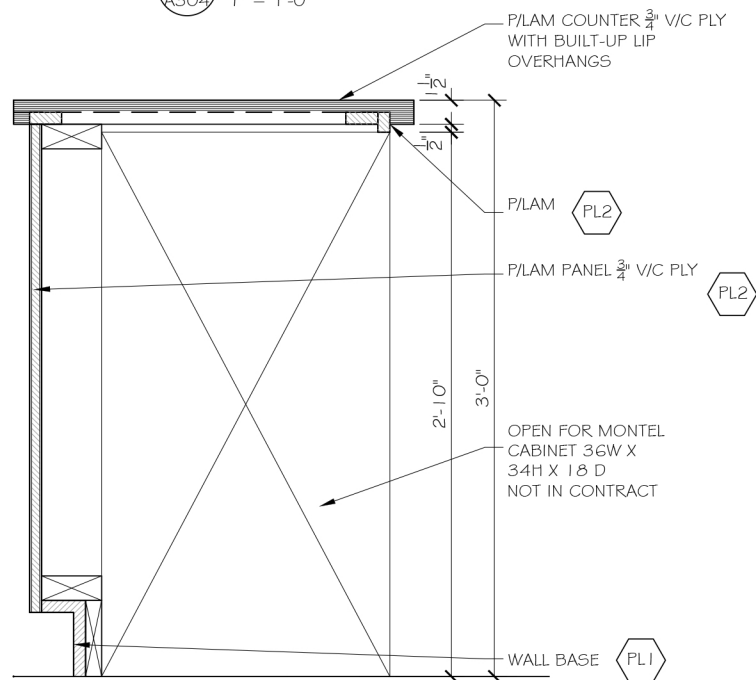


3 LOWER CABINET - SERVICE
A304 1" = 1'-0"

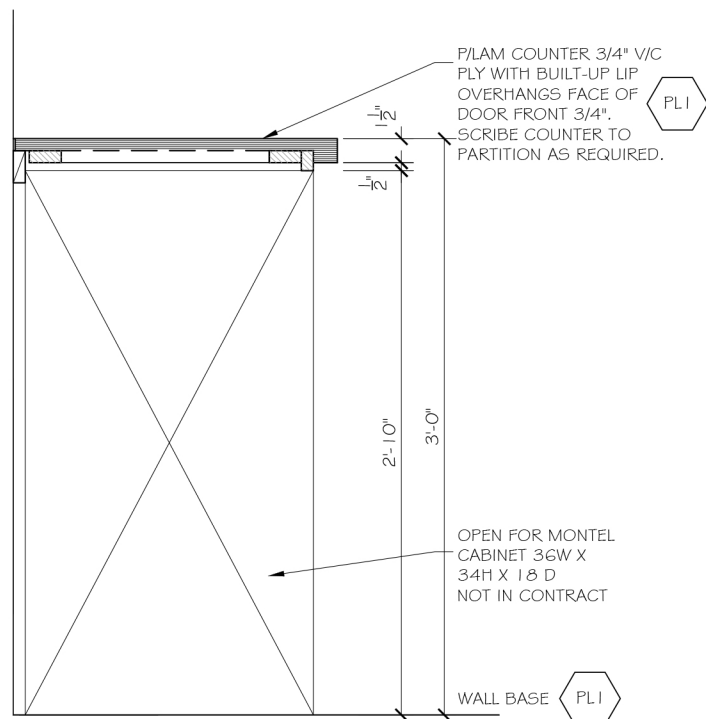


2 LOWER CABINET - BACK COUNTER
A304 1" = 1'-0"

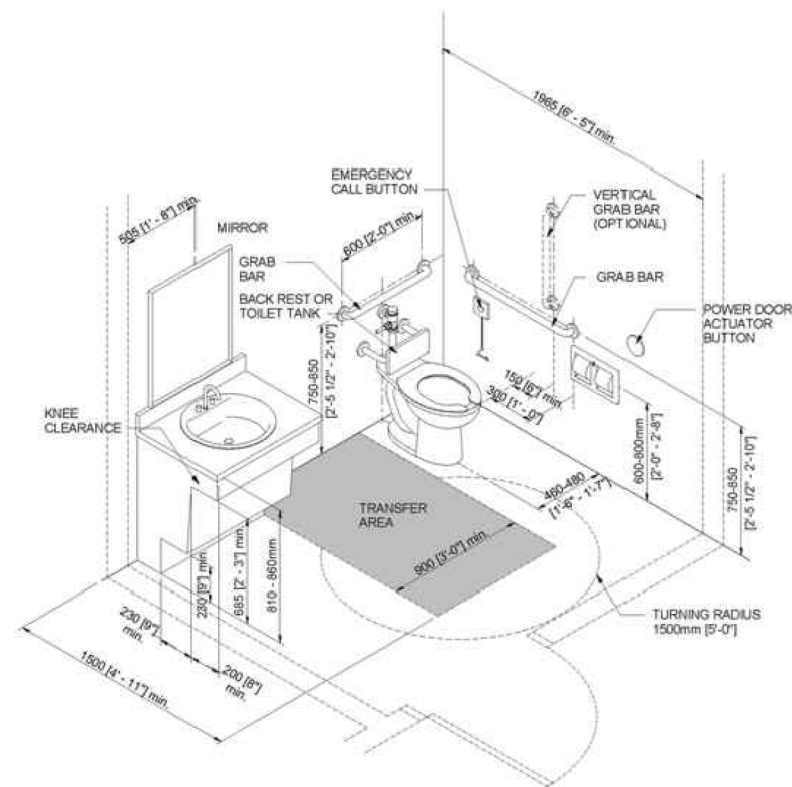

4 ACCESSIBLE WASHROOM
A304 NTS

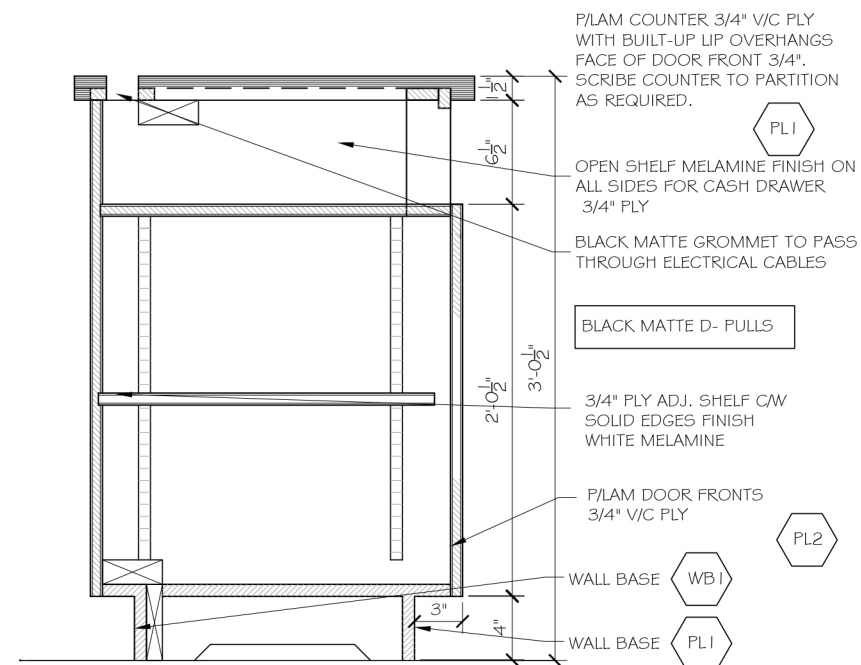

5 LOWER CABINET - SERVICE COUNTER
A304 1" = 1'-0"

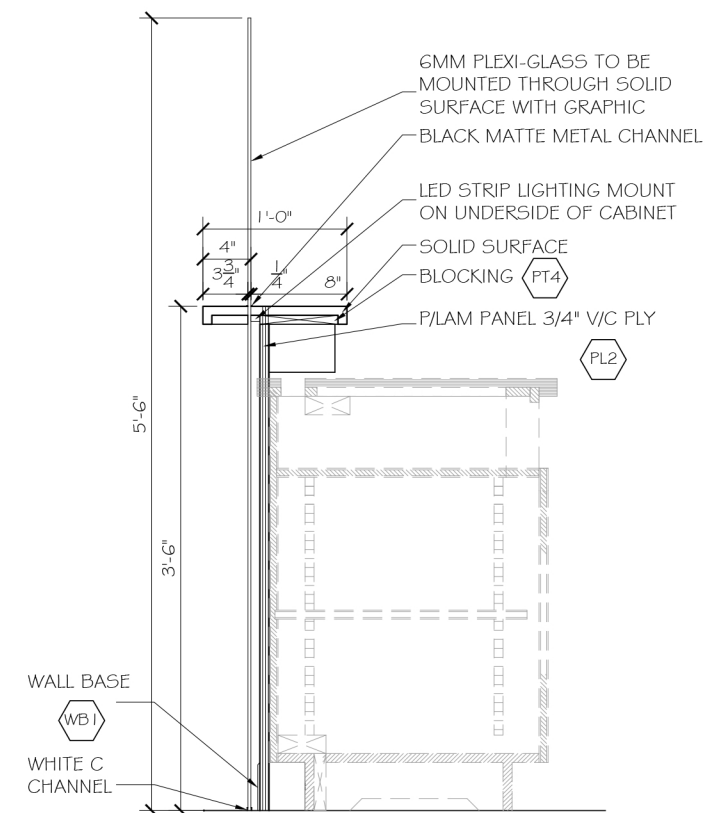

6 LOWER CABINET - SERVICE COUNTER
A304 3/4" = 1'-0"

REVISIONS & ISSUES

NO.	DATE	DESCRIPTION

DRAWING TITLE:

PROJECT NO.


DATE:

DRAWN BY:


SCALE:

CHECKED BY:

DRAWING NO.

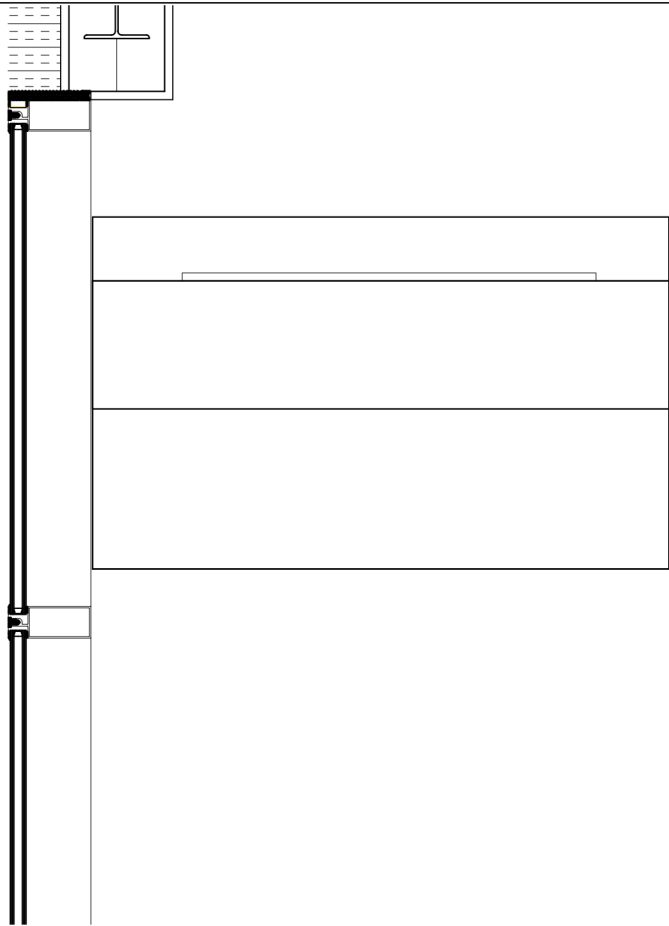

1 POINT OF SALE (POS) PLAN
A102 1" = 1'-0"

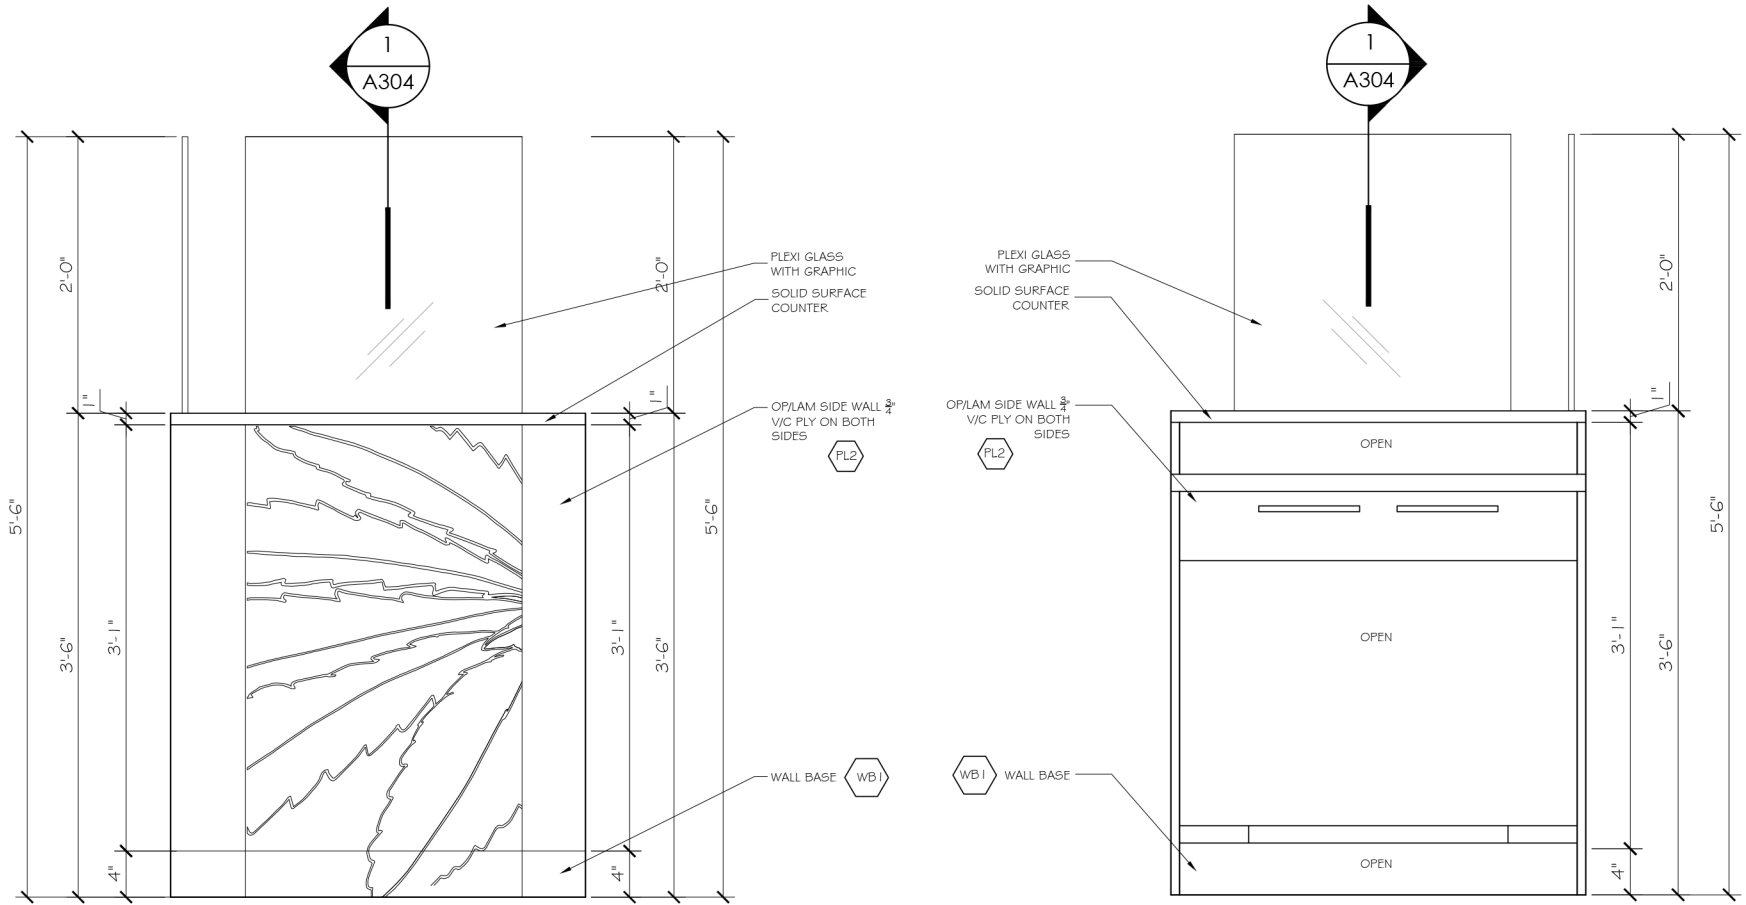

2 POINT OF SALE (POS)/SECURITY DESK
A305 1" = 1'-0"

2 REAR OF SECURITY DESK
A305 1" = 1'-0"



4 SECURITY BACK COUNTER
A102 1" = 1'-0"

REVISIONS & ISSUES

NO.	DATE	DESCRIPTION

DRAWING TITLE:

PROJECT NO.


DATE:

DRAWN BY:

SCALE:

CHECKED BY:

DRAWING NO.

 

REVISIONS & ISSUES		
NO.	DATE	DESCRIPTION

NO.	DATE	DESCRIPTION
-----	------	-------------

— 3/4" GABLE

— MONTEL CABINET
N.I.C. TYP.

OPEN

DRAWING TITLE:

PROJECT NO.	
-------------	--


DATE:

DRAWN BY:


SCALE:

CHECKED BY:


DRAWING NO.

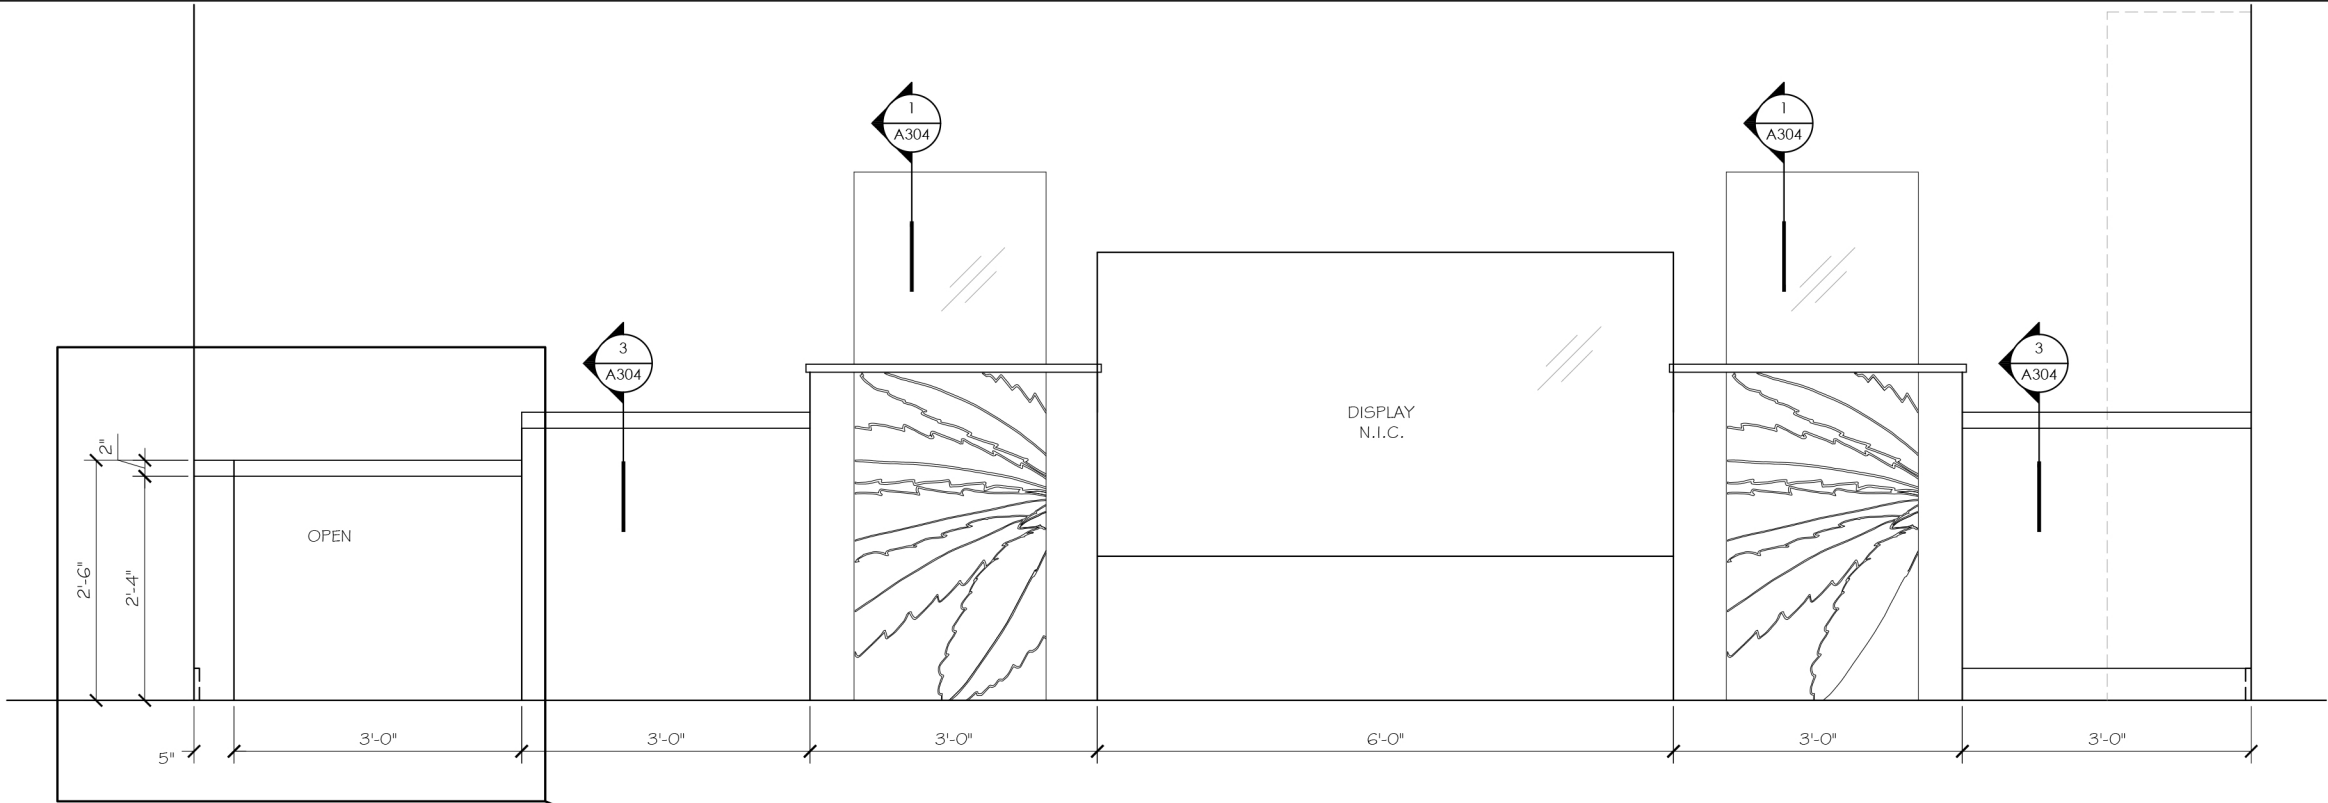

1 SERVICE DESK ELEVATION
A306 1/2" = 1'-0"

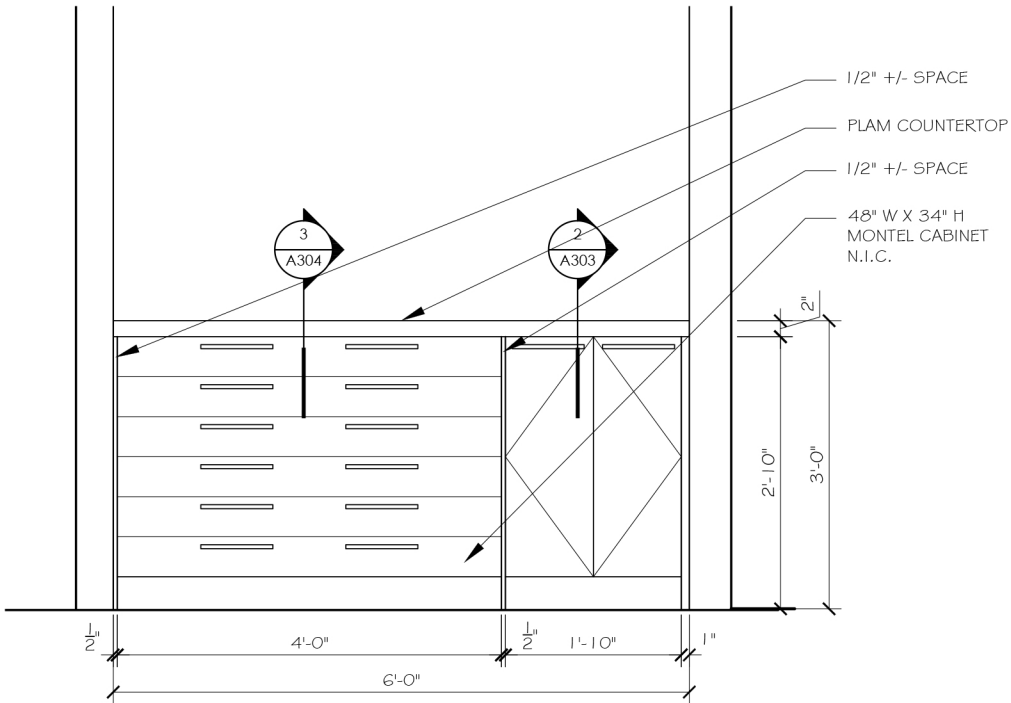

2 SECURITY BACK COUNTER ELEVATION
A307 1/2" = 1'-0"

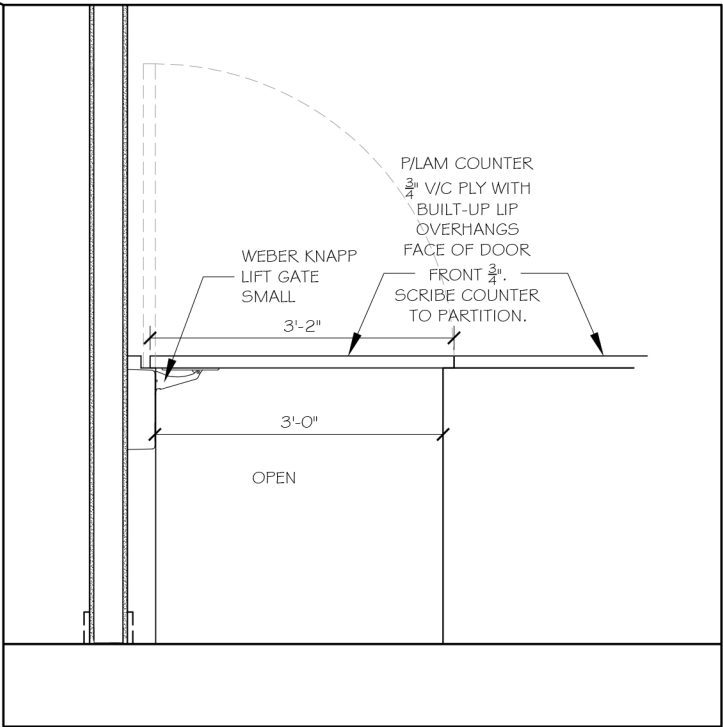

3 FLIP UP COUNTERTOP
A307 1/2" = 1'-0"

REVISIONS & ISSUES		
NO.	DATE	DESCRIPTION

DREAM CANNABIS


3000 WELLINGTON ROAD UNIT 2B
KEMPTVILLE, ONT

DRAWING TITLE:
MILLWORK DETAILS


PROJECT NO. 2021-001	DATE: 29-Jun-21
DRAWN BY:	SCALE: 1"=1'-0"
CHECKED BY:	
DRAWING NO.	

A307


DRAWING NO.

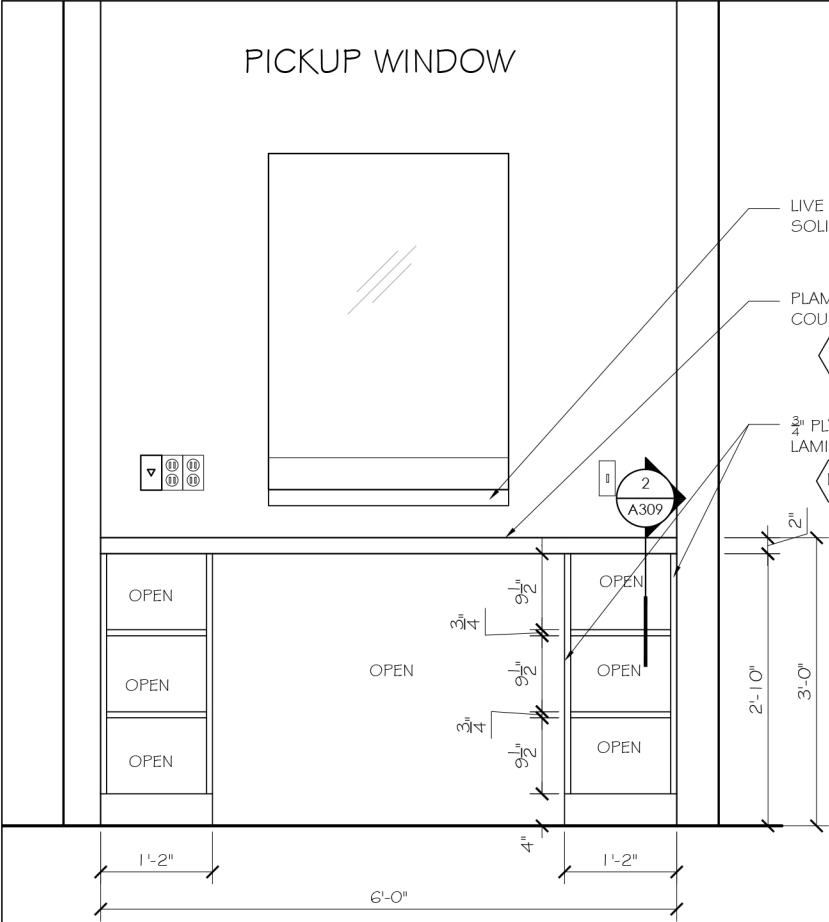


1 PICKUP AREA ELEVATION
A102 1/2" = 1'-0"

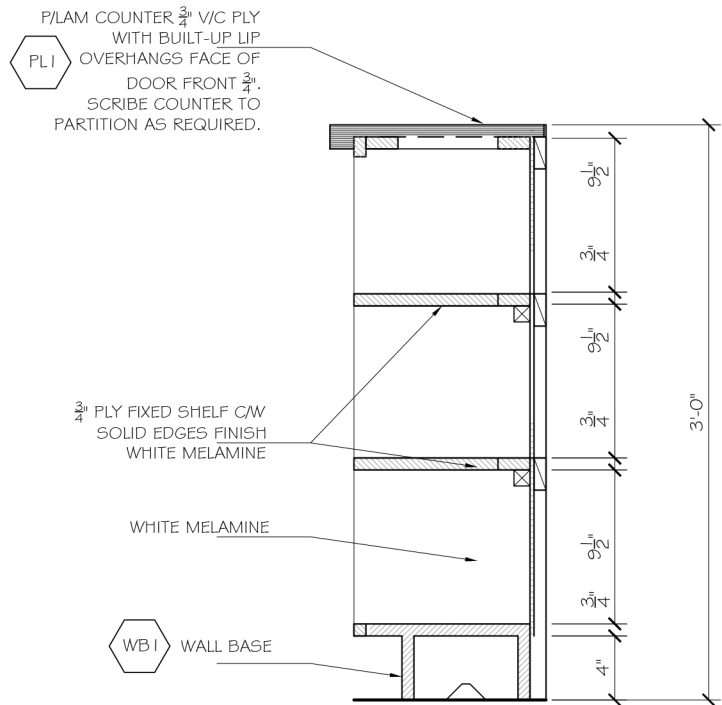


2 PICKUP AREA SECTION
A309 1" = 1'-0"

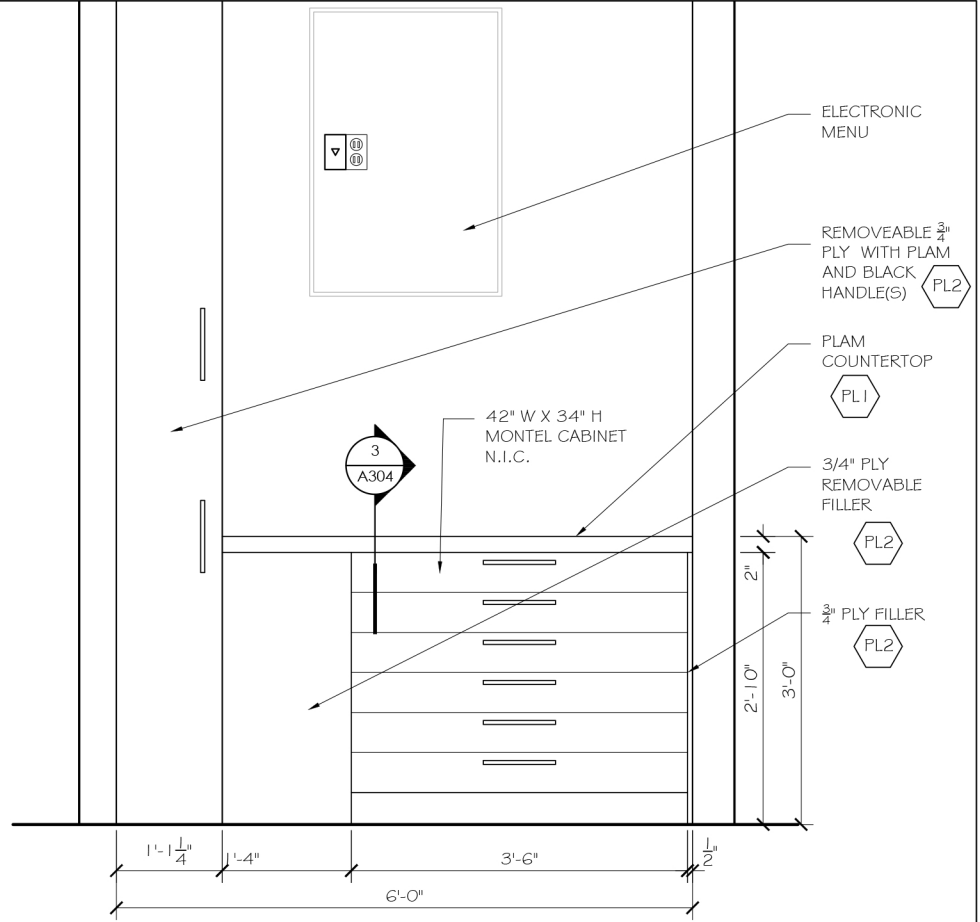

3 PICKUP AREA ELEVATION
A102 1/2" = 1'-0"

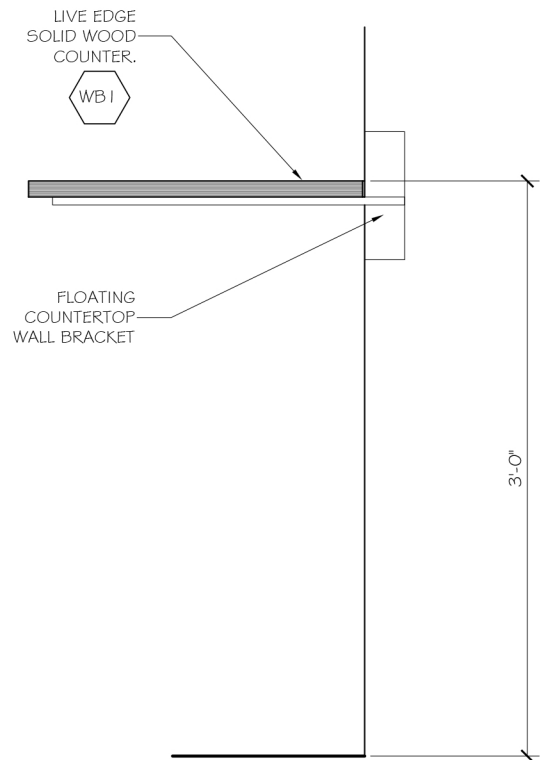

4 EATING COUNTER SECTION
A102 1/2" = 1'-0"

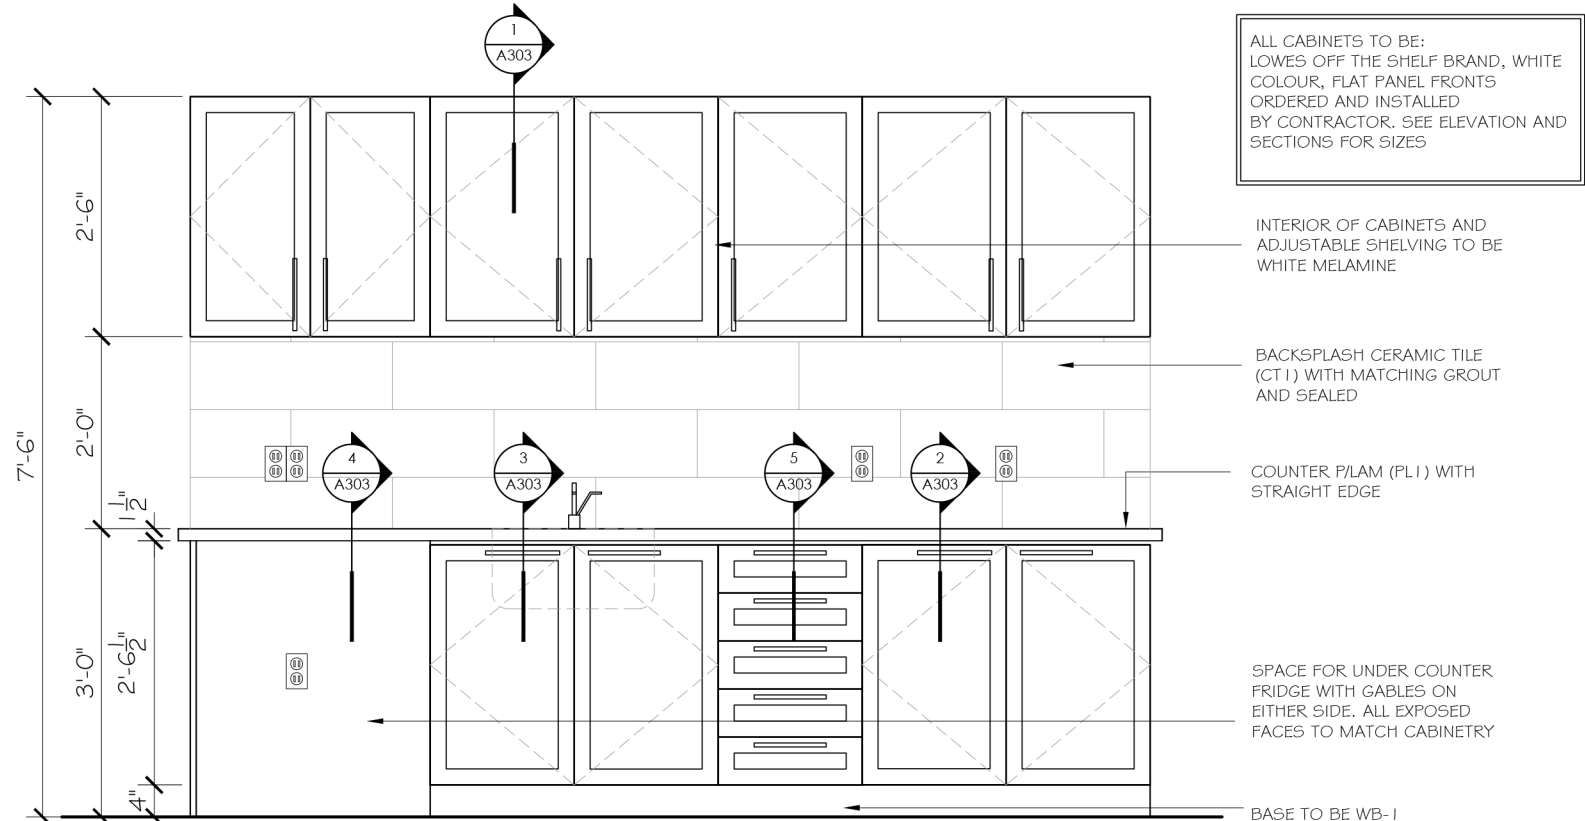

5 SECURITY BACK COUNTER ELEVATION
A102 1/2" = 1'-0"

REVISIONS & ISSUES		
NO.	DATE	DESCRIPTION

DRAWING TITLE:

PROJECT NO.

DATE:

DRAWN BY:

SCALE:

CHECKED BY:

DRAWING NO.