

SINGLE FAMILY RESIDENTIAL HOUSE

21504 SIERRA, LAGO VISTA, TX 78645, USA

DRAWING LIST

- A 1.0 COVER PAGE
- A 2.0 SITE PLAN
- A 3.0 FLOOR PLAN
DOOR AND WINDOW SCHEDULE
AREA CALCULATION
- A 4.0 ROOFPLAN
- A 5.0 FRONT ELEVATION
REAR ELEVATION
- A 6.0 LEFT ELEVATION
RIGHT ELEVATION
- A 7.0 FOUNDATION PLAN
TYPICAL WALL SECTION
- A 8.0 ROOF FRAMING PLAN
- A 9.0 WALL FRAMING PLAN
- A 10 ELECTRICAL PLAN
- A 11 PLUMBING PLAN
- A 12 HVAC PLAN



General Notes


Revision Table		Description	
No.	Date	Revised By	Description

Firm Name and Address
21504 Sierra, Lago Vista
TX 78645 USA

Title
COVER PAGE

Project	RESIDENTIAL	Sheet	A1.0
Date	DECEMBER, 2020		
Scale			

LOCATION: 21504 SIERRA, LAGO VISTA, TX 78645, USA

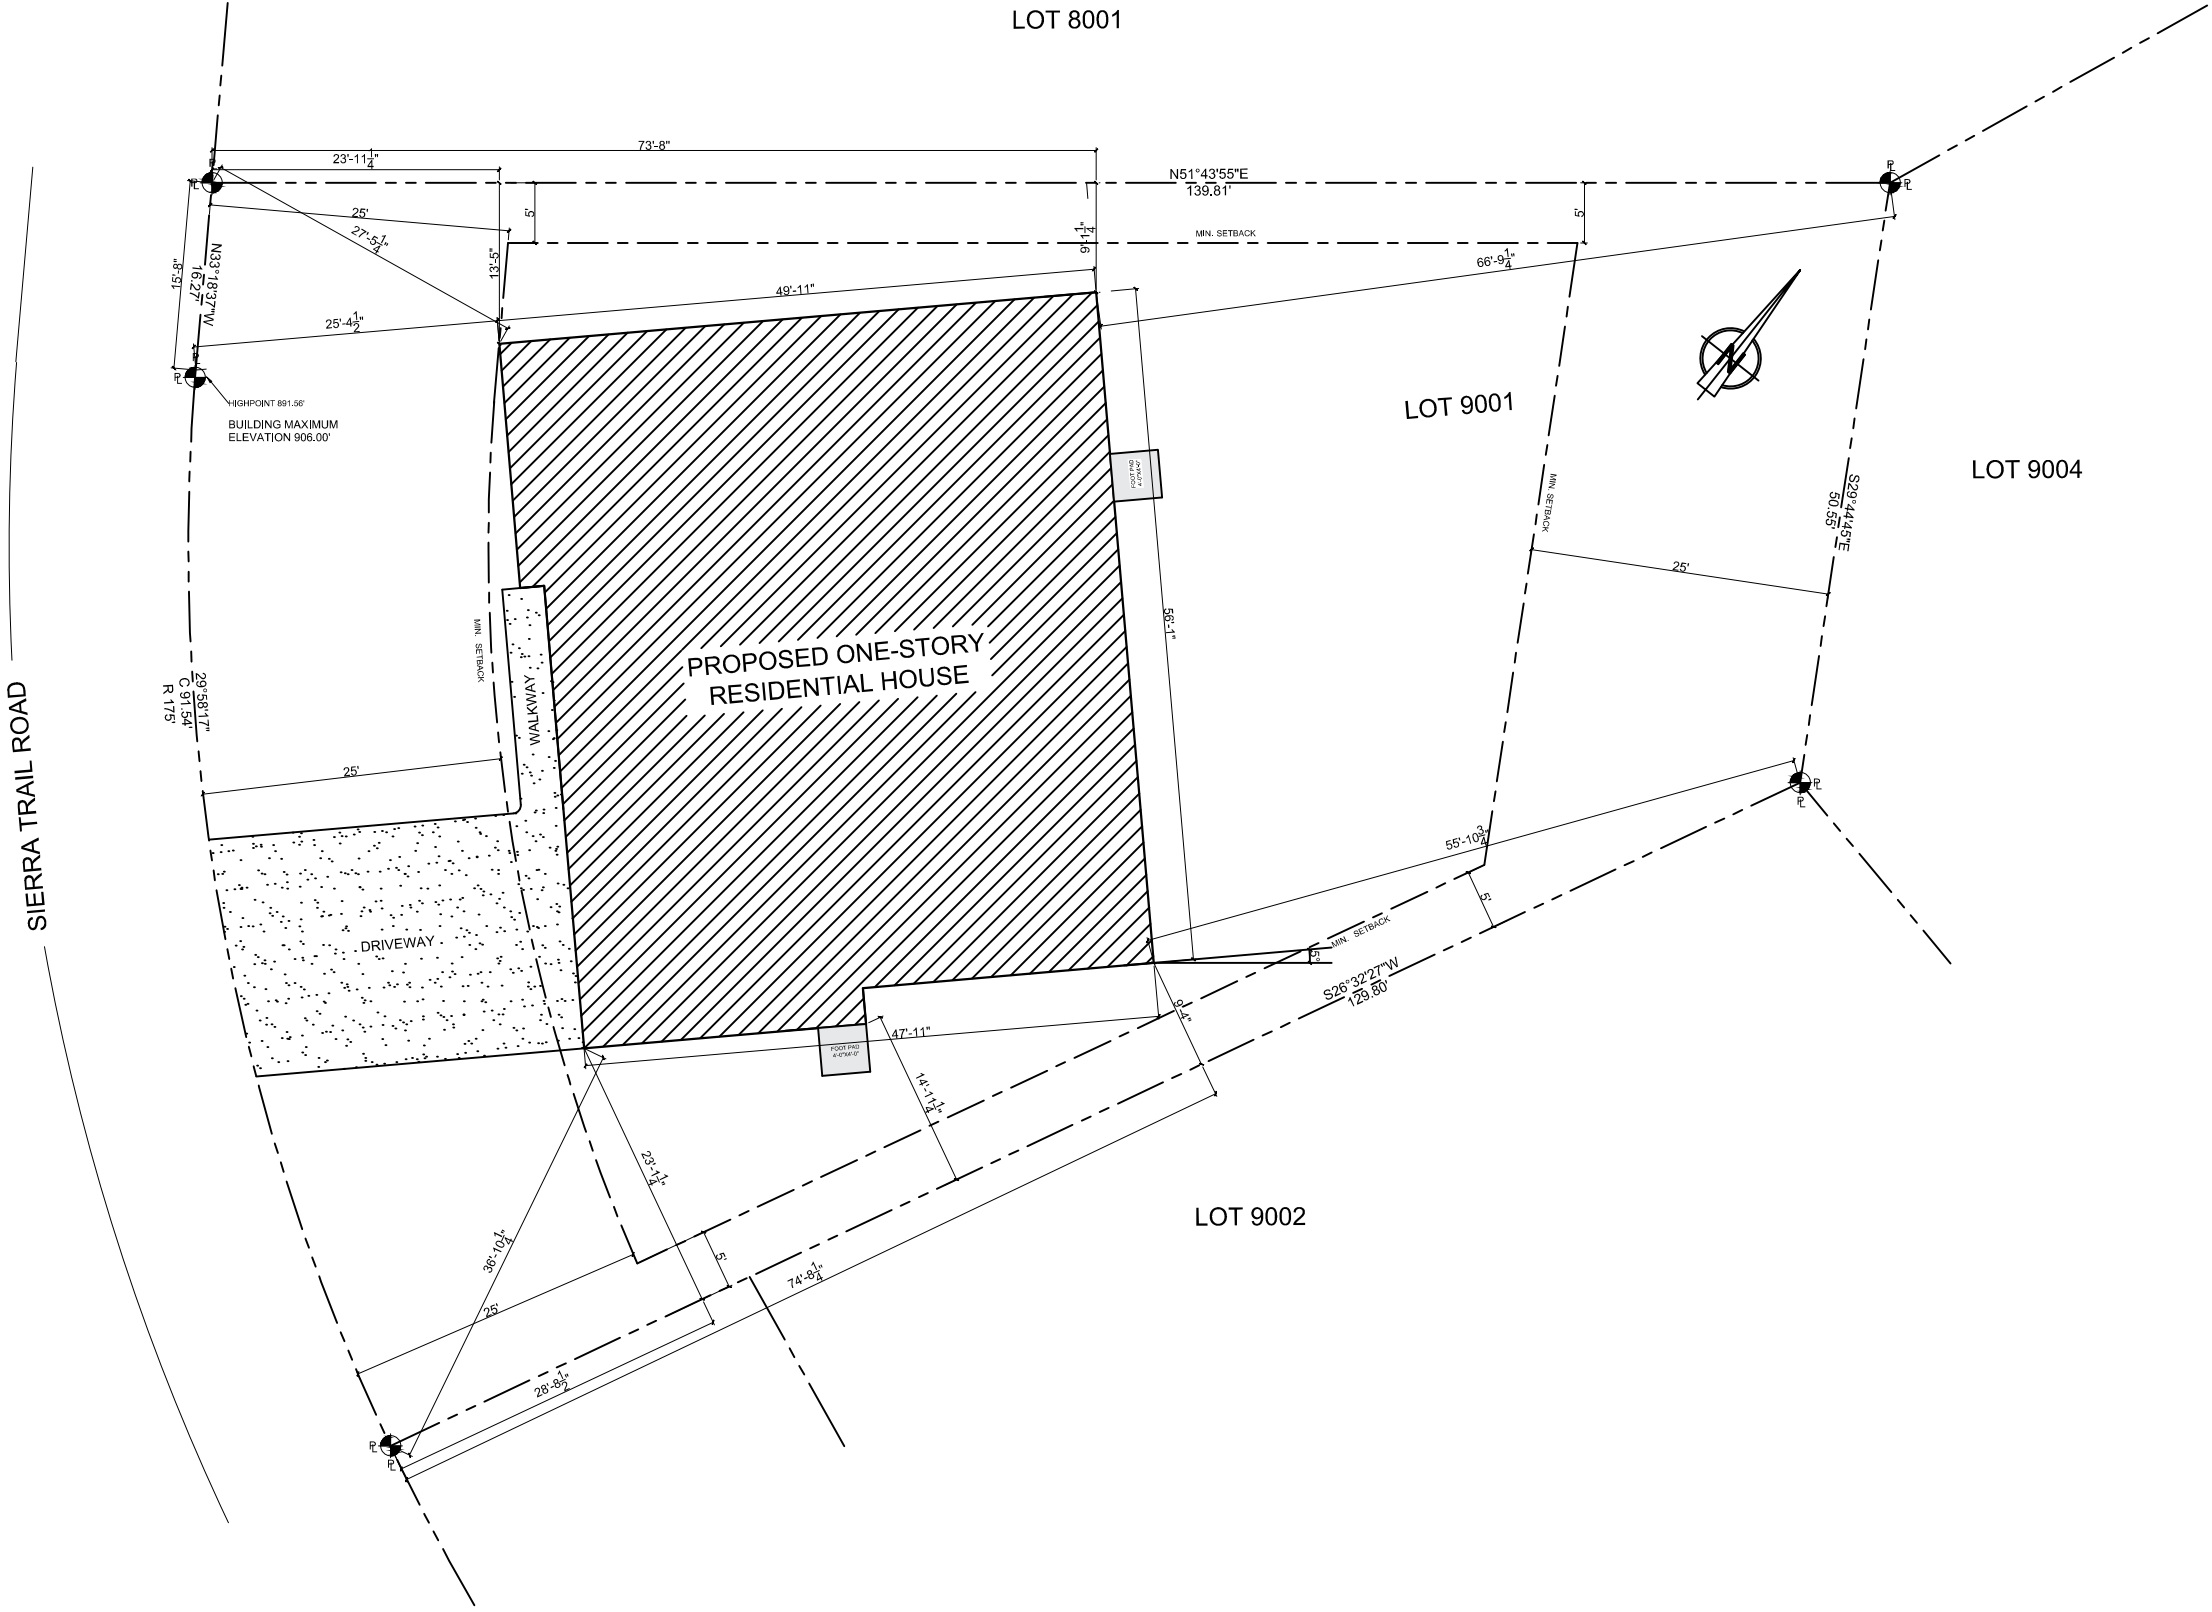

SITE PLAN
Scale 1/16"=1'-0"


General Notes

Revision TABLE		Description	
No.	Date	Revised By	Description

Firm Name and Address
 21504 Sierra, Lago Vista
 TX 78645 USA

Title
 SITE PLAN

Project	RESIDENTIAL	Sheet	A2.0
Date	DECEMBER, 2020		
Scale	1/16"=1'-0"@A3		

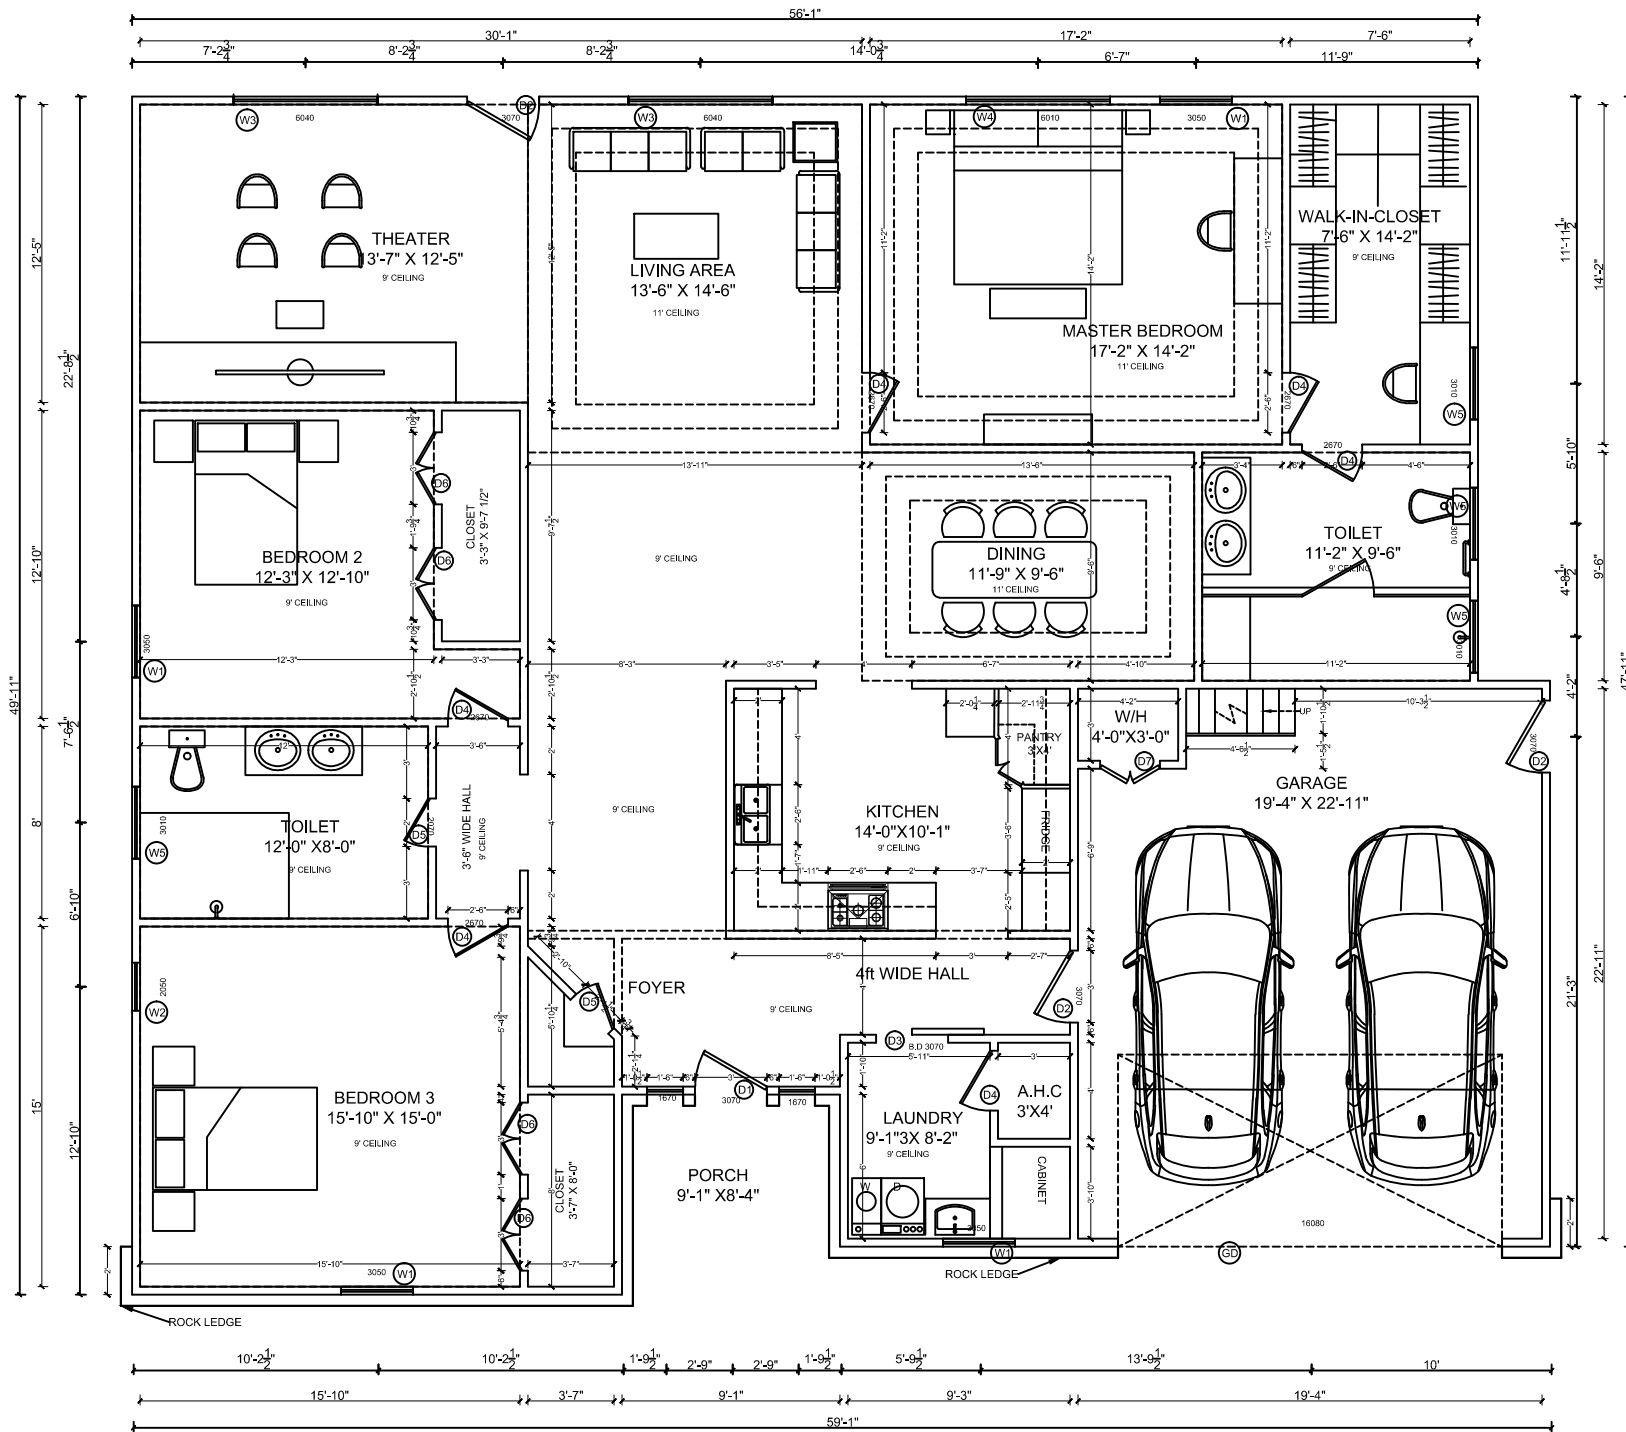

FLOOR PLAN
Scale 1/8"=1'-0"

AREA CALCULATION	
LIVING AREA	: 2741.30 sq. ft
PORCH AREA	: 57.50 sq. ft
TOTAL AREA	: 2798.80 sq. ft

DOOR SCHEDULE					
TYPE	QUANTITY	WIDTH	HEIGHT	SILL HEIGHT	FAMILY
D1	01	3'-0"	7'-0"	0'-0"	SINGLE GLASS WOOD
D2	03	3'-0"	7'-0"	0'-0"	SINGLE-FLUSH
D3	01	3'-0"	7'-0"	0'-0"	BURN DOOR
D4	06	2'-6"	7'-0"	0'-0"	SINGLE-FLUSH
D5	02	2'-0"	7'-0"	0'-0"	SINGLE-FLUSH
D6	04	3'-0"	7'-0"	0'-0"	DOUBLE-FLUSH
D7	01	2'-6"	7'-0"	0'-0"	SINGLE-FLUSH
GD	01	16'-0"	8'-0"	0'-0"	GARAGE DOOR

WINDOW SCHEDULE					
TYPE	QUANTITY	WIDTH	HEIGHT	SILL HEIGHT	FAMILY
W1	04	3'-0"	5'-0"	2'-0"	CASEMENT 3XS WITH TRIM
W2	01	2'-0"	5'-0"	2'-0"	CASEMENT 2XS WITH TRIM
W3	02	6'-0"	4'-0"	3'-0"	CASEMENT 6X4 WITH TRIM
W4	01	6'-0"	1'-0"	6'-0"	AWNING WITH TRIM
W5	04	3'-0"	1'-0"	6'-0"	AWNING WITH TRIM

General Notes


" These plans meet all requirement for the 2014 NEC, 2015 IRC, and the City of Lago Vista Zoning and Building Ordinances "

Revision TABLE		Description
No.	Date	Revised By

Firm Name and Address
21504 Sierra, Lago Vista
TX 78645 USA

Title
FLOOR PLAN
DOOR AND WINDOW
SCHEDULE

Project RESIDENTIAL	Sheet A 3.0
Date DECEMBER, 2020	
Scale 1/8"=1'-0" @A3	

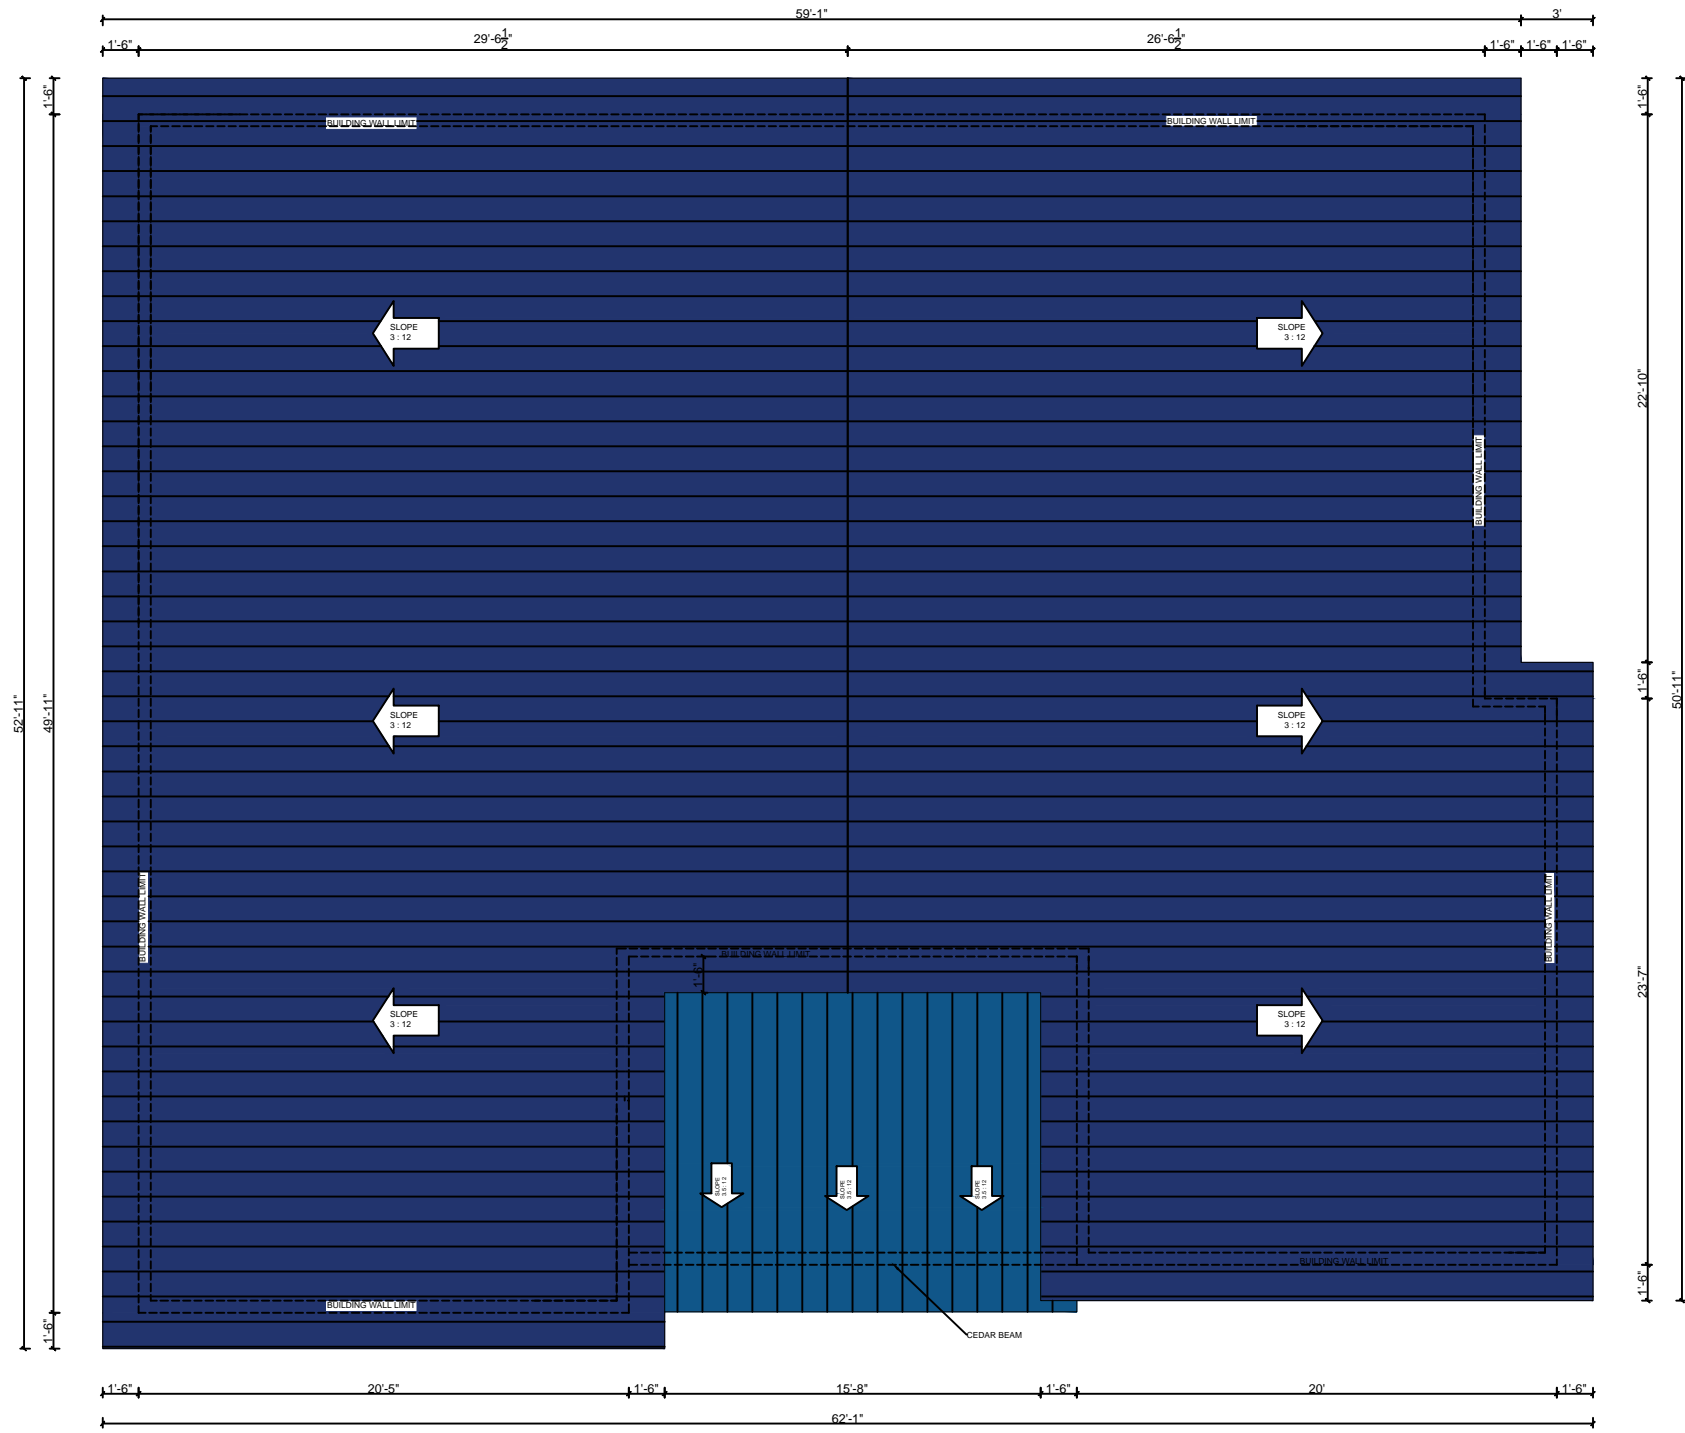

ROOF PLAN
Scale: 1/8" = 1'-0"

General Notes


" These plans meet all requirement for the
2014 NEC, 2015 IRC, and the City of Lago
Vista Zoning and Building Ordinances"

Revision TABLE		Description
No.	Date	Revised By


Firm Name and Address
21504 Sierra, Lago Vista
TX 78645 USA

Title
ROOF PLAN

Project RESIDENTIAL	Sheet A4.0
Date DECEMBER, 2020	
Scale 1/8"=1'-0"@A3	

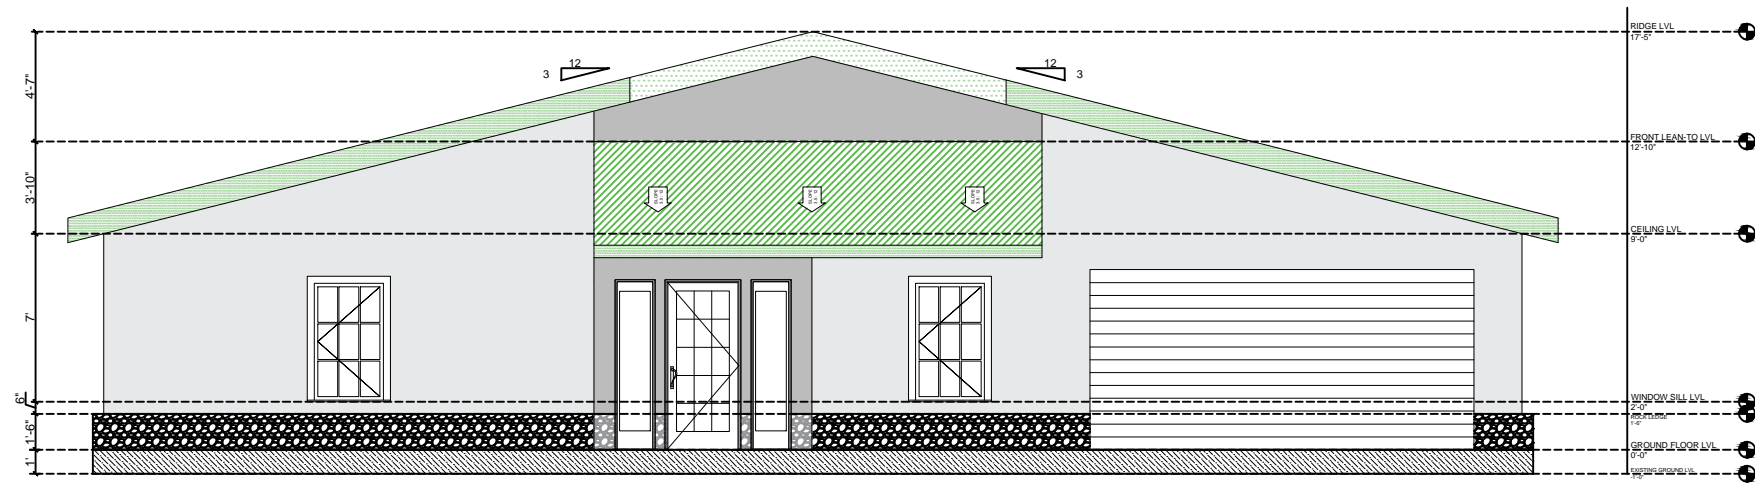

FRONT ELEVATION
Scale: 1/8" = 1'-0"

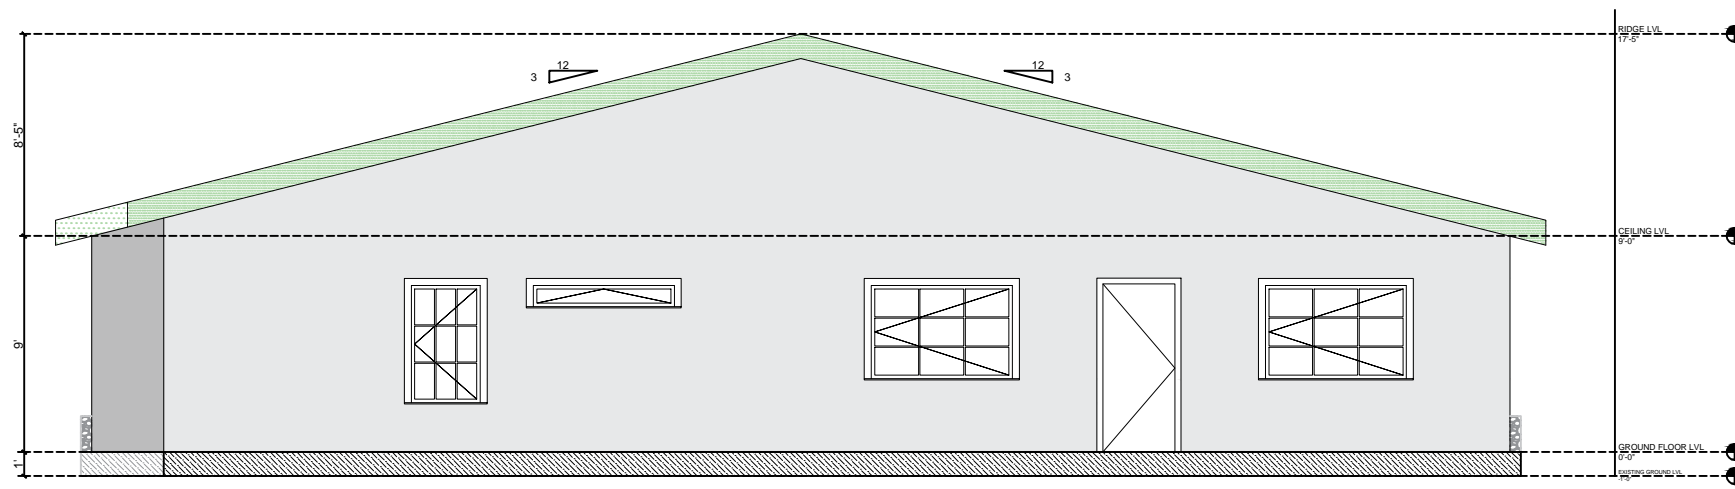

REAR ELEVATION
Scale: 1/8" = 1'-0"

General Notes


" These plans meet all requirement for the
2014 NEC, 2015 IRC, and the City of Lago
Vista Zoning and Building Ordinances"

Revision TABLE		Description
No.	Date	Revised By


Firm Name and Address
21504 Sierra, Lago Vista
TX 78645 USA

Title
FRONT ELEVATION
REAR ELEVATION

Project RESIDENTIAL	Sheet A5.0
Date DECEMBER, 2020	Scale 1/8"=1'-0"@A3

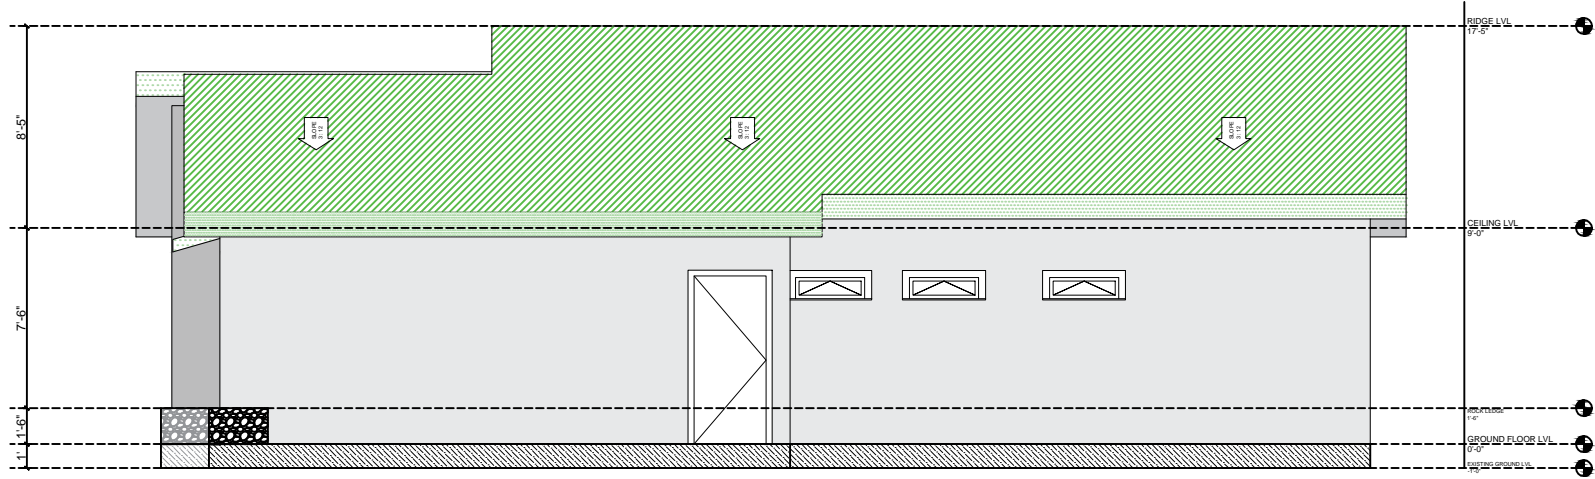

RIGHT ELEVATION
Scale: 1/8" = 1'-0"

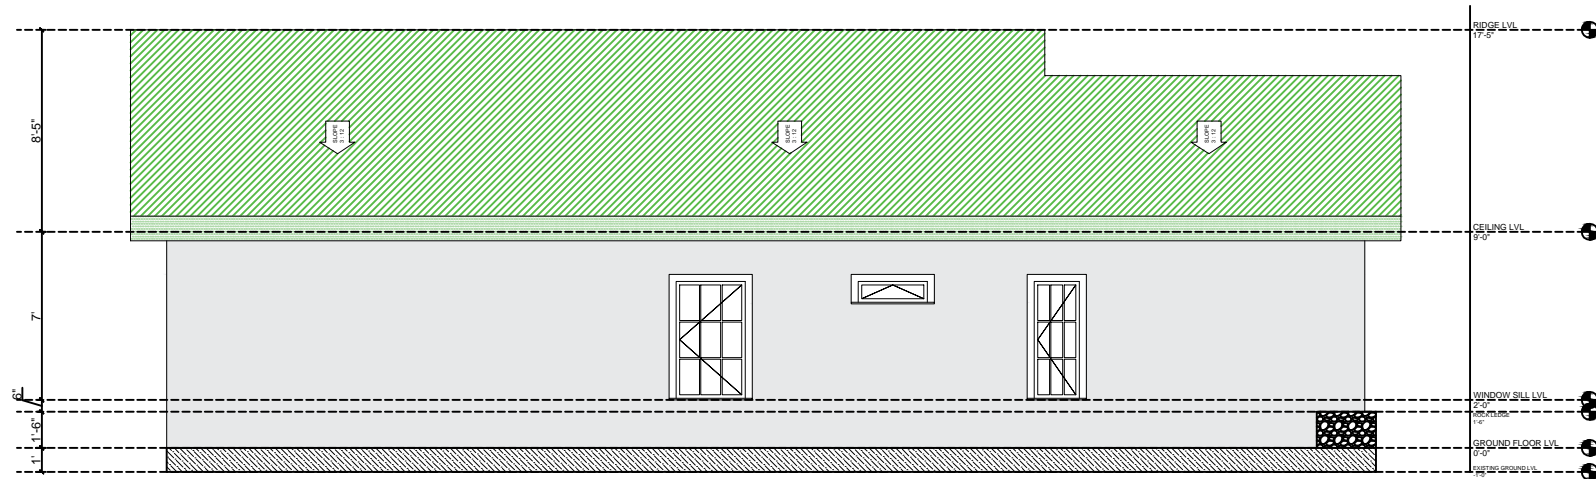

LEFT ELEVATION
Scale: 1/8" = 1'-0"

General Notes


" These plans meet all requirement for the
2014 NEC, 2015 IRC, and the City of Lago
Vista Zoning and Building Ordinances"

Revision TABLE		No.	Date	Revised By	Description

Firm Name and Address
21504 Sierra, Lago Vista
TX 78645 USA

Title
RIGHT ELEVATION
LEFT ELEVATION

Project	RESIDENTIAL	Sheet	A6.0
Date	DECEMBER, 2020		
Scale	1/8"=1'-0"@A3		

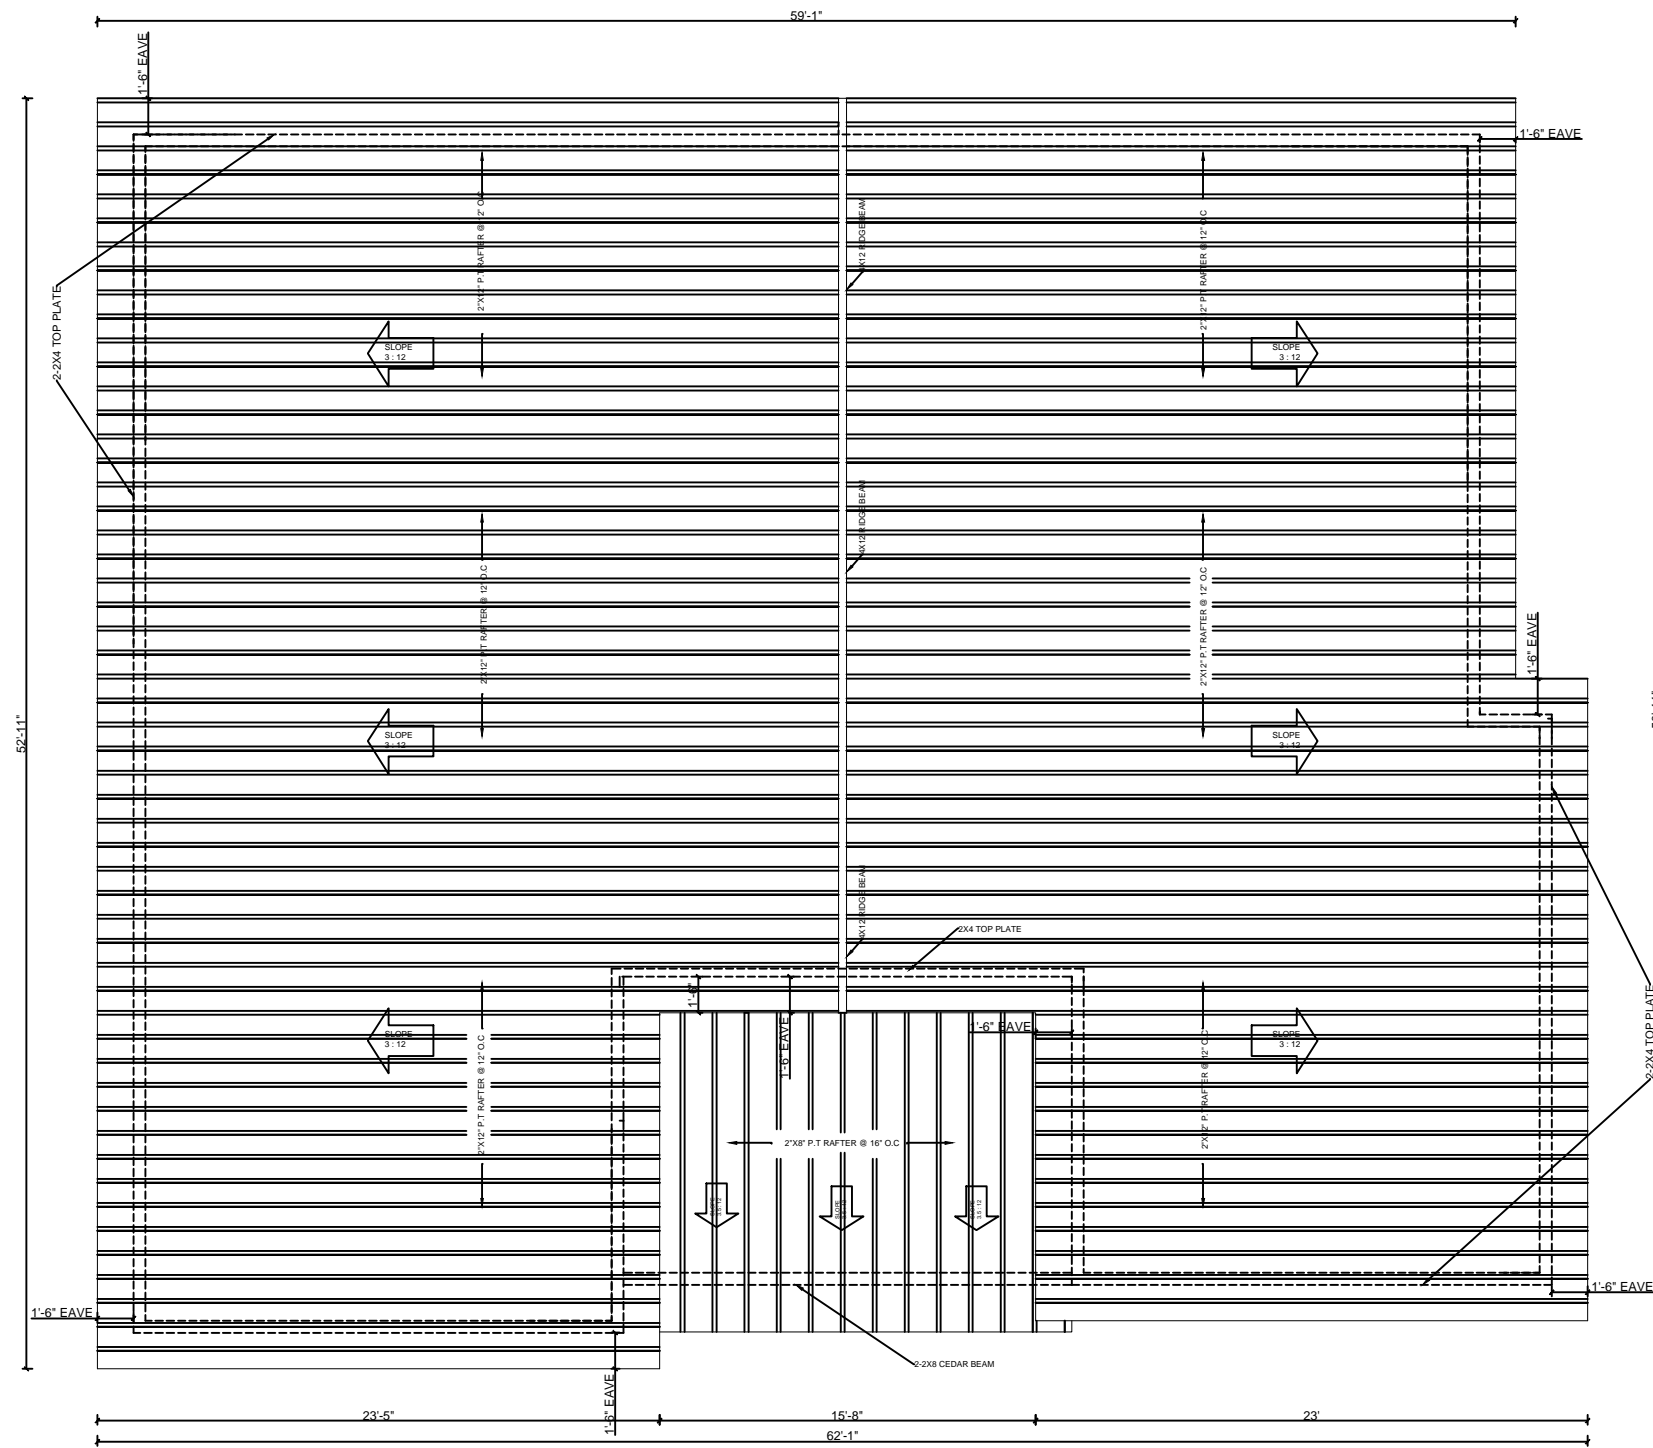

ROOF FRAMING PLAN
Scale: 1/8" = 1'-0"

General Notes


" These plans meet all requirement for the 2014 NEC, 2015 IRC, and the City of Lago Vista Zoning and Building Ordinances"

Revision TABLE		Description
No.	Date	Revised By

Firm Name and Address
21504 Sierra, Lago Vista
TX 78645 USA

Title
ROOF FRAMING PLAN

Project	RESIDENTIAL	Sheet	A8.0
Date	DECEMBER, 2020	Scale	
Scale	1/8"=1'-0"@A3		

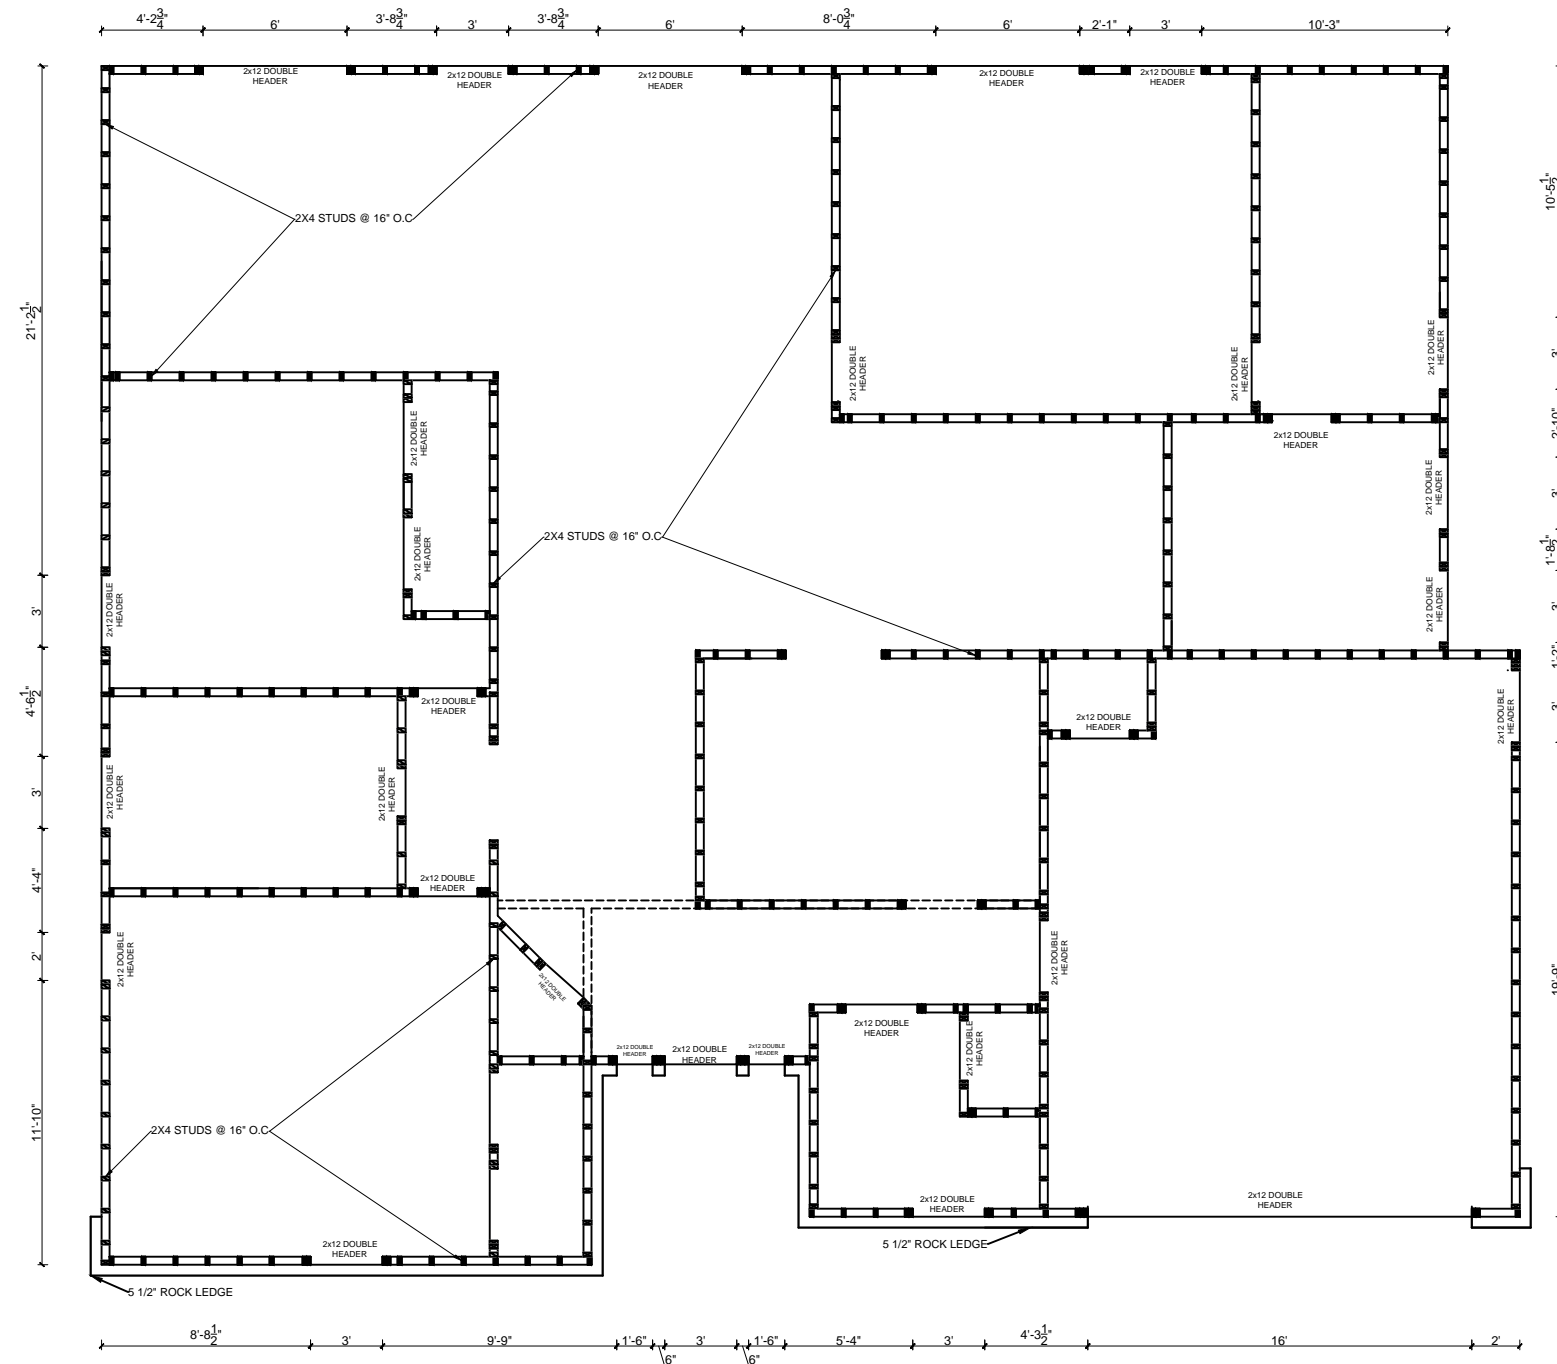

WALL FRAMING PLAN
Scale 1/8"=1'-0"

General Notes



" These plans meet all requirement for the 2014 NEC, 2015 IRC, and the City of Lago Vista Zoning and Building Ordinances"

Revision TABLE		Description
No.	Date	Revised By

Firm Name and Address
21504 Sierra, Lago Vista
TX 78645 USA

Title
WALL FRAMING PLAN

Project RESIDENTIAL	Sheet A9.0
Date DECEMBER, 2020	
Scale 1/8"=1'-0" @ A3	

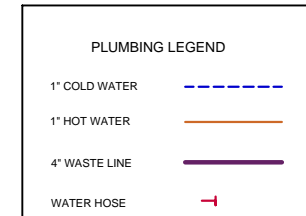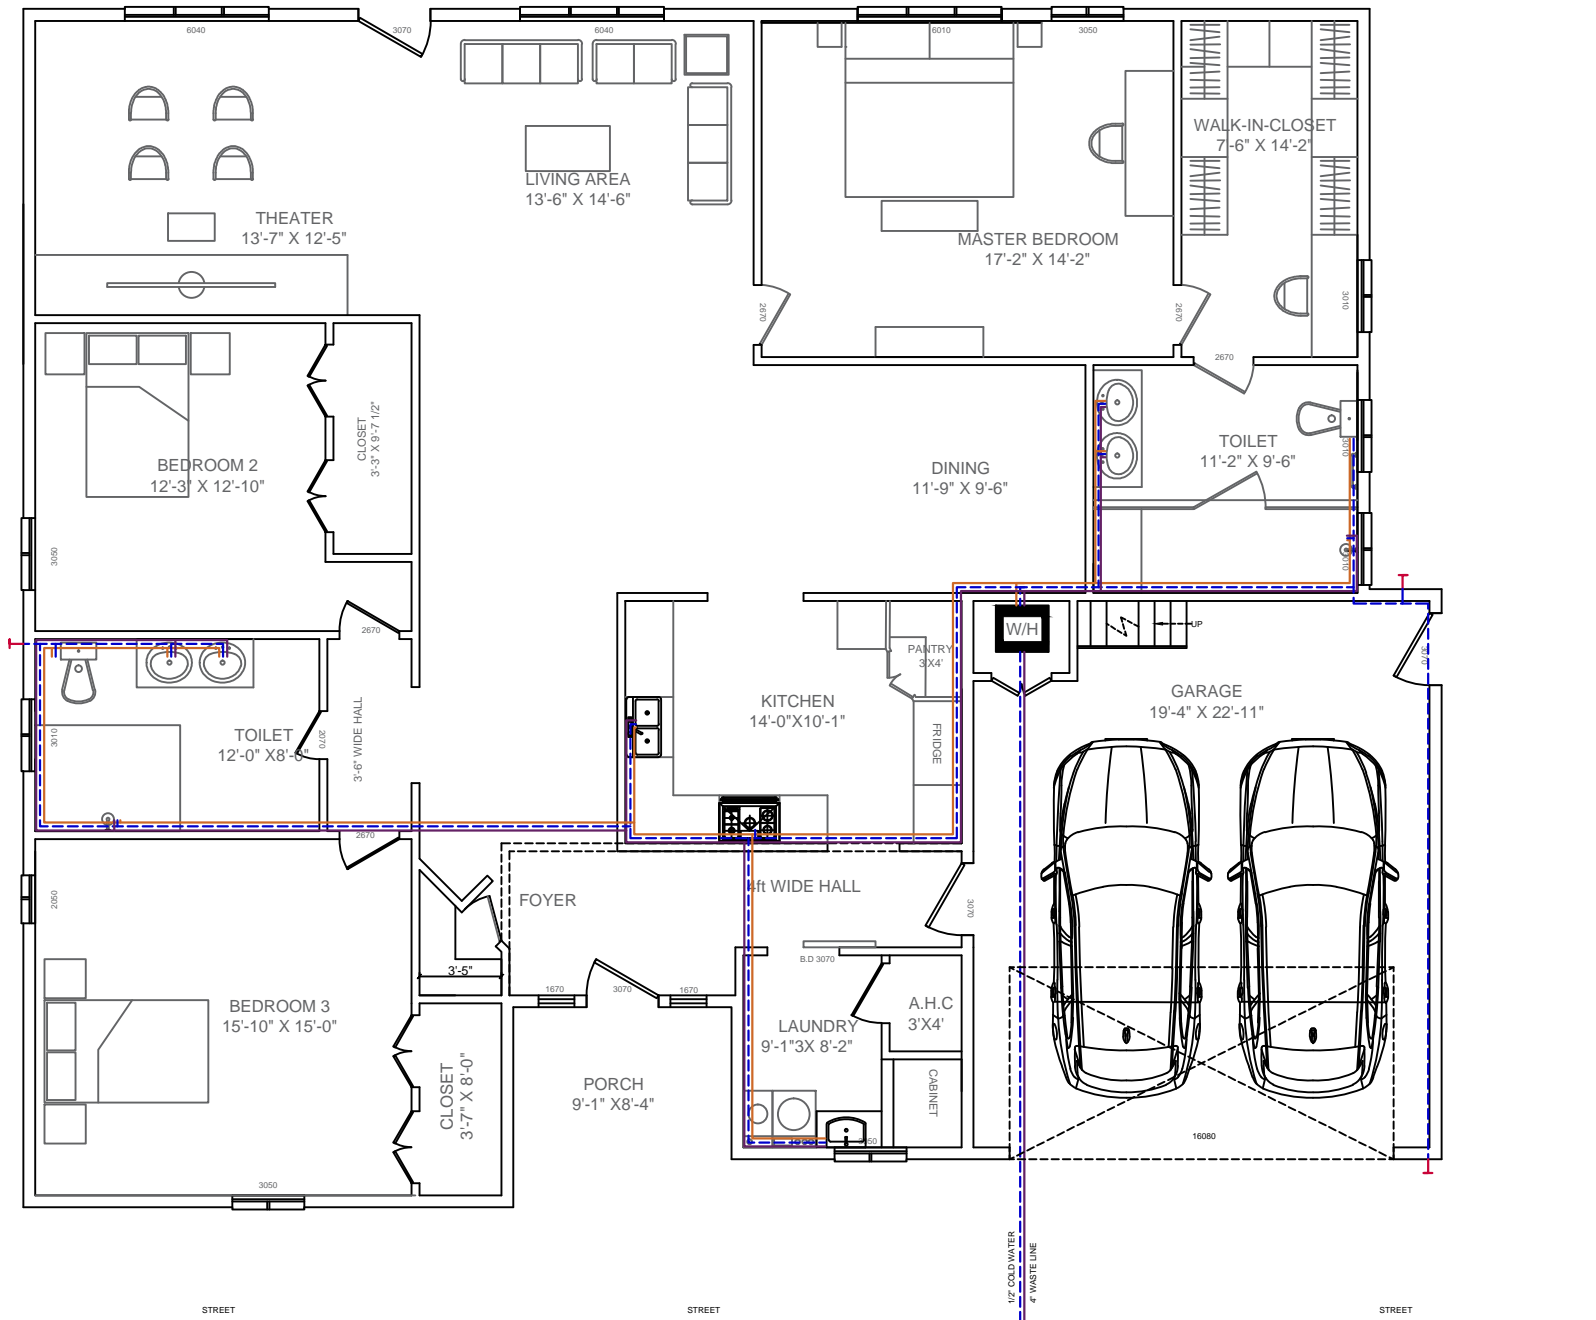

PLUMBING PLAN
Scale 1/8"=1'-0"


General Notes

Revision TABLE	
No.	Description

Firm Name and Address
21504 Sierra, Lago Vista
TX 78645 USA

Title
PLUMBING PLAN

Project RESIDENTIAL	Sheet A11
Date DECEMBER, 2020	
Scale 1/8"=1'-0" @ A3	

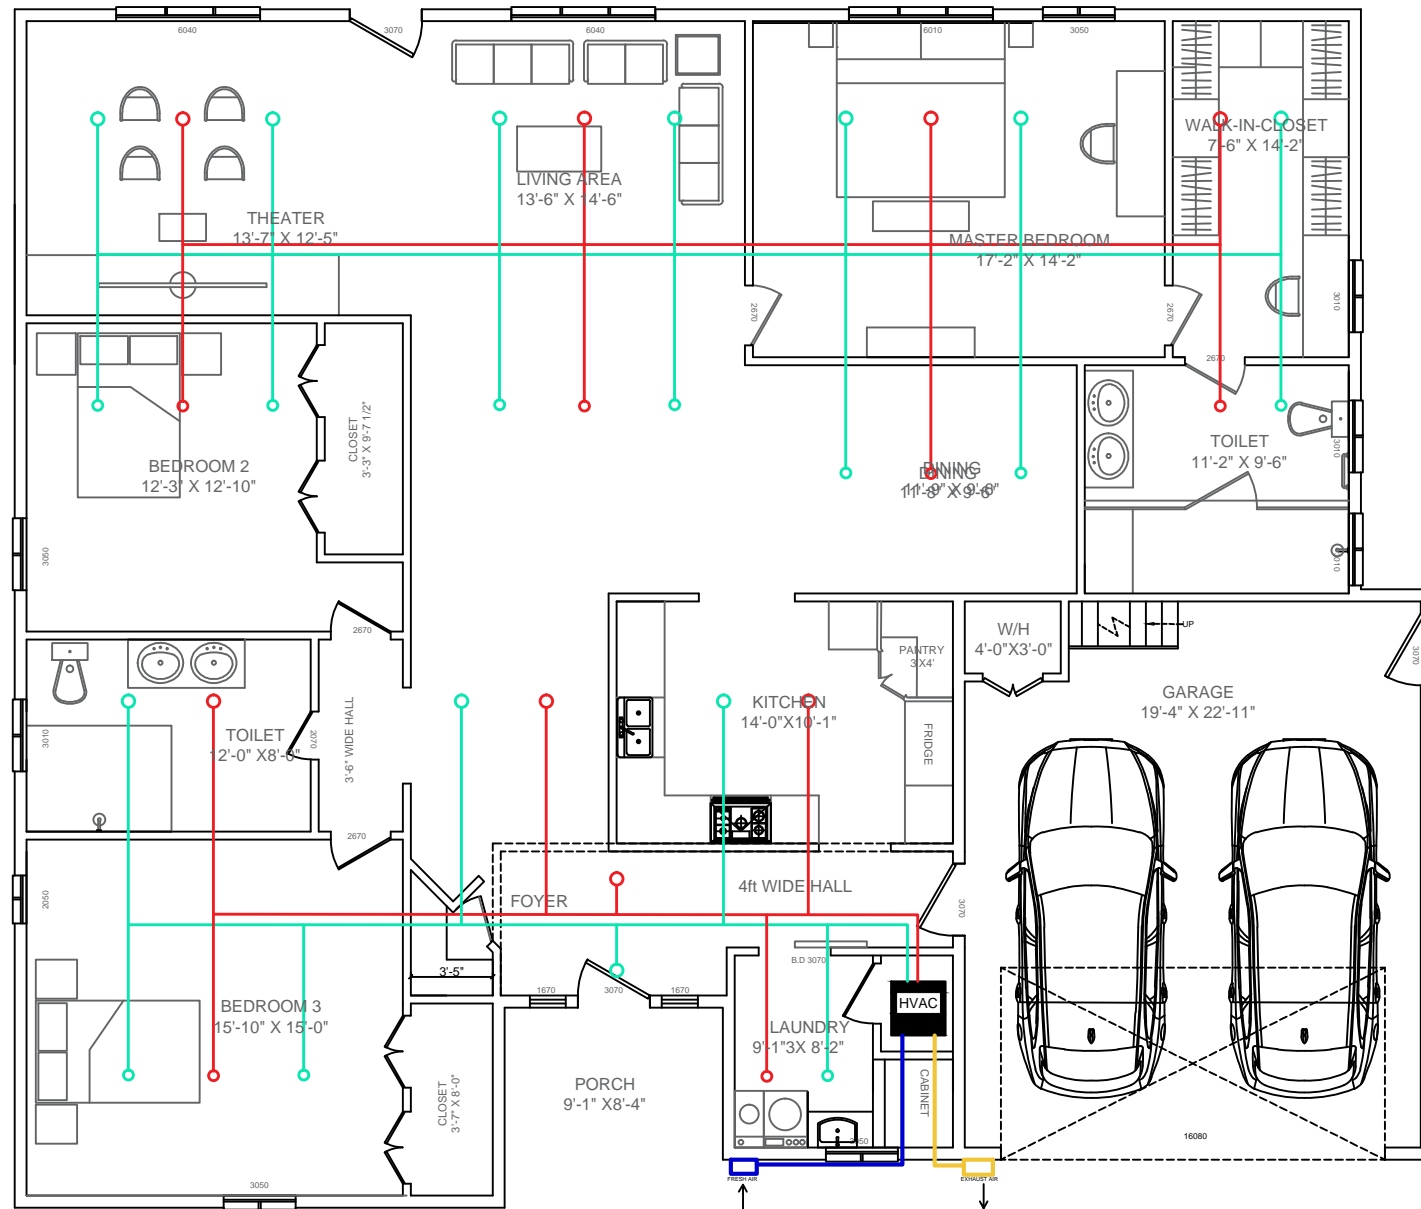

HVAC LEGEND

FRESH AIR FROM OUTLET ————

AIR EXHAUST TO OUTLET ————

RETURN AIR ————

SUPPLY AIR ————

NOTE:
 1. HVAC UNIT LOCATION TO BE DECIDED ON SITE.
 2. ALL DUCT SIZE, INTAKE FILTER AND THERE LOCATION ARE SITE CERTIFIED.

HVAC PLAN
 Scale 1/8"=1'-0"

General Notes

Revision TABLE		No.	Date	Revised By	Description

Firm Name and Address
 21504 Sierra, Lago Vista
 TX 78645 USA

Title
 HVAC PLAN

Project RESIDENTIAL	Sheet A 12
Date DECEMBER, 2020	
Scale 1/8"=1'-0"@A3	